


Playing Field

Treloweth Community Centre

MOORFIELD ROAD

Proposed Site Plan 1:200@A3

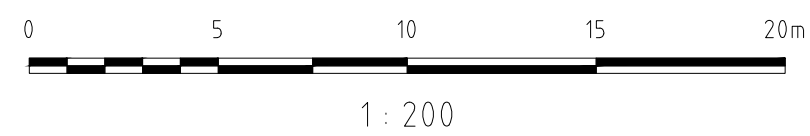

revision notes:

<p>AUSTIN architecture & design</p>	<p>1 Penhalls Drive, Playing Place, Truro, Cornwall, TR3 6GW</p>
	<p>T: 01209 697 277 M: 07934 913 041 e-mail: enquiries@austinarchitectural.co.uk web: www.austinarchitectural.co.uk</p>
	<p>client: CARN BREA PARISH COUNCIL</p>
	<p>project: EXTENSION AND ALTERATIONS TO TRELWETH COMMUNITY HALL, MOORFIELD ROAD, POOL.</p>

client:
CARN BREA PARISH COUNCIL

project:
EXTENSION AND ALTERATIONS TO
TRELWETH COMMUNITY HALL,
MOORFIELD ROAD, POOL.


drawing:
PROPOSED SITE PLAN

drawing no: 22-192-BR15	scale: 1:200	paper size: A3
----------------------------	-----------------	-------------------


revision:	date: 21/11/2022	drawn by: RMA checked by:
-----------	---------------------	------------------------------

drawing status:
BUILDING REGULATIONS


DO NOT SCALE FROM THESE DRAWINGS FOR
CONSTRUCTION PURPOSES - IF IN DOUBT - ASK!

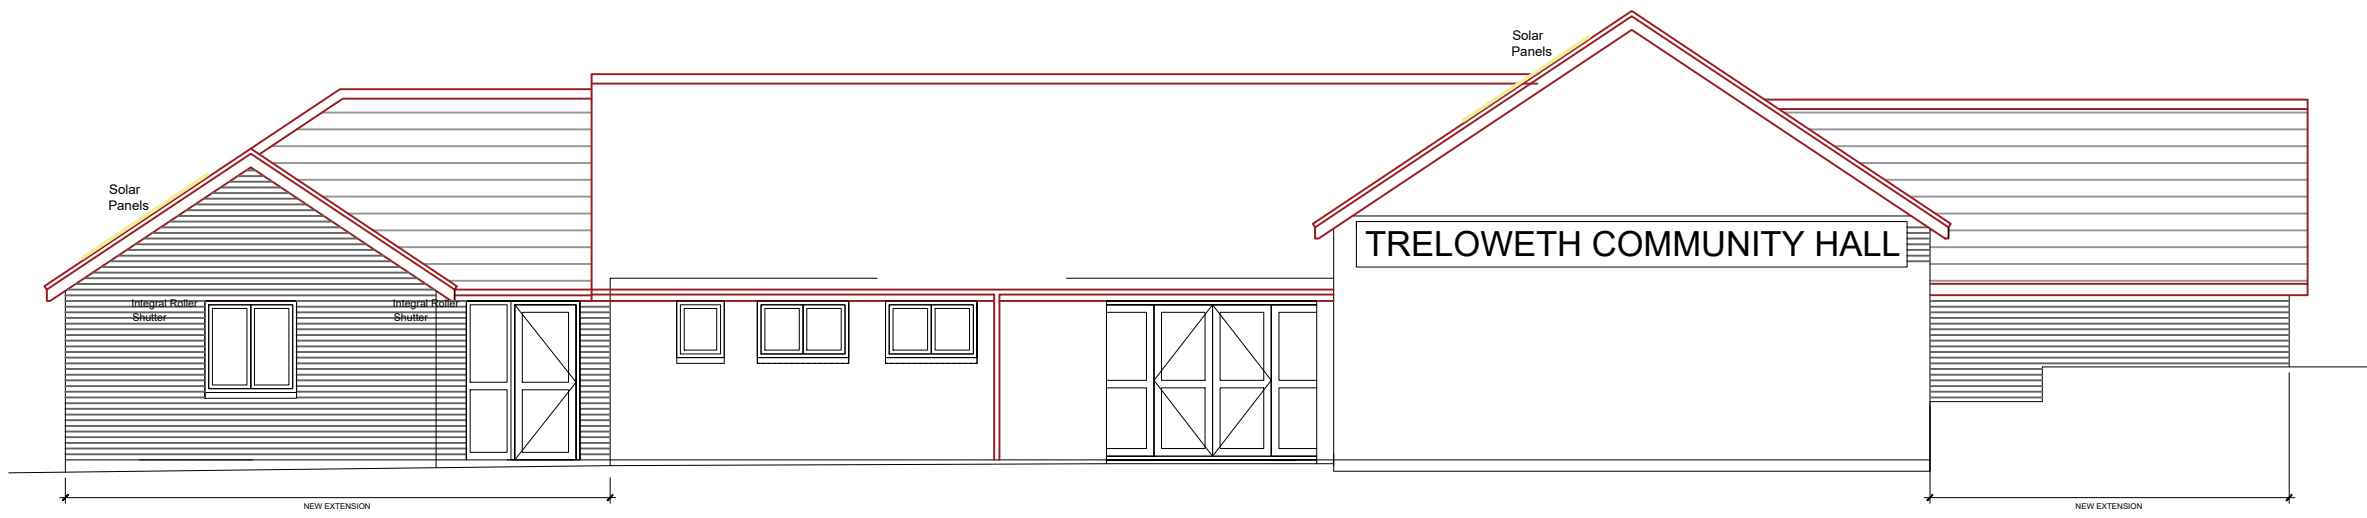


Proposed South Elevation 1:100@A3

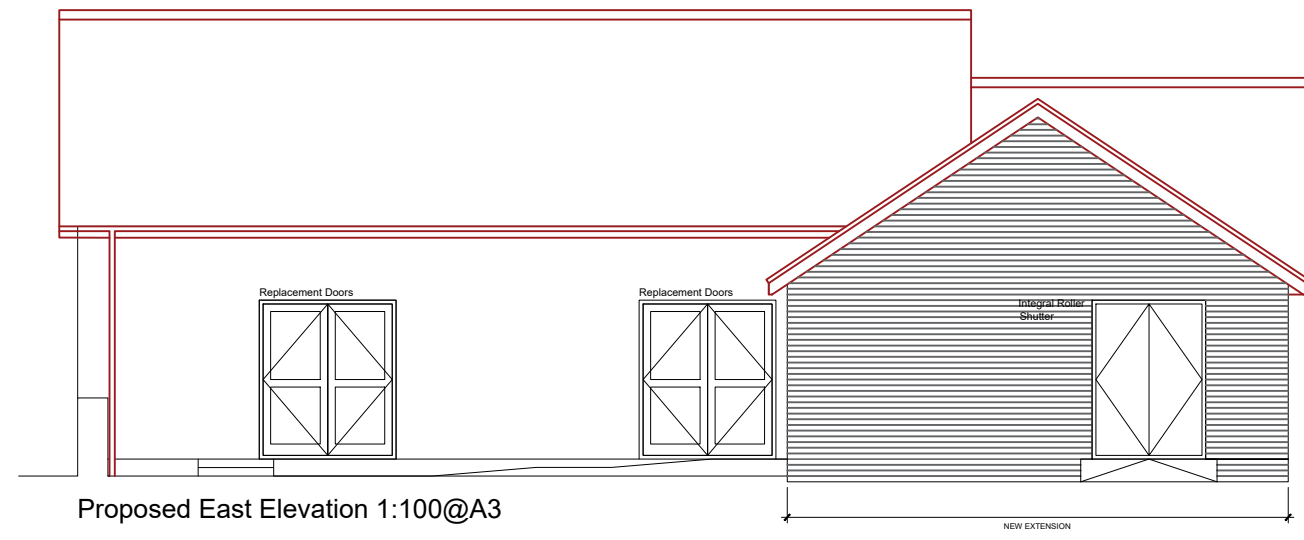

Proposed East Elevation 1:100@A3

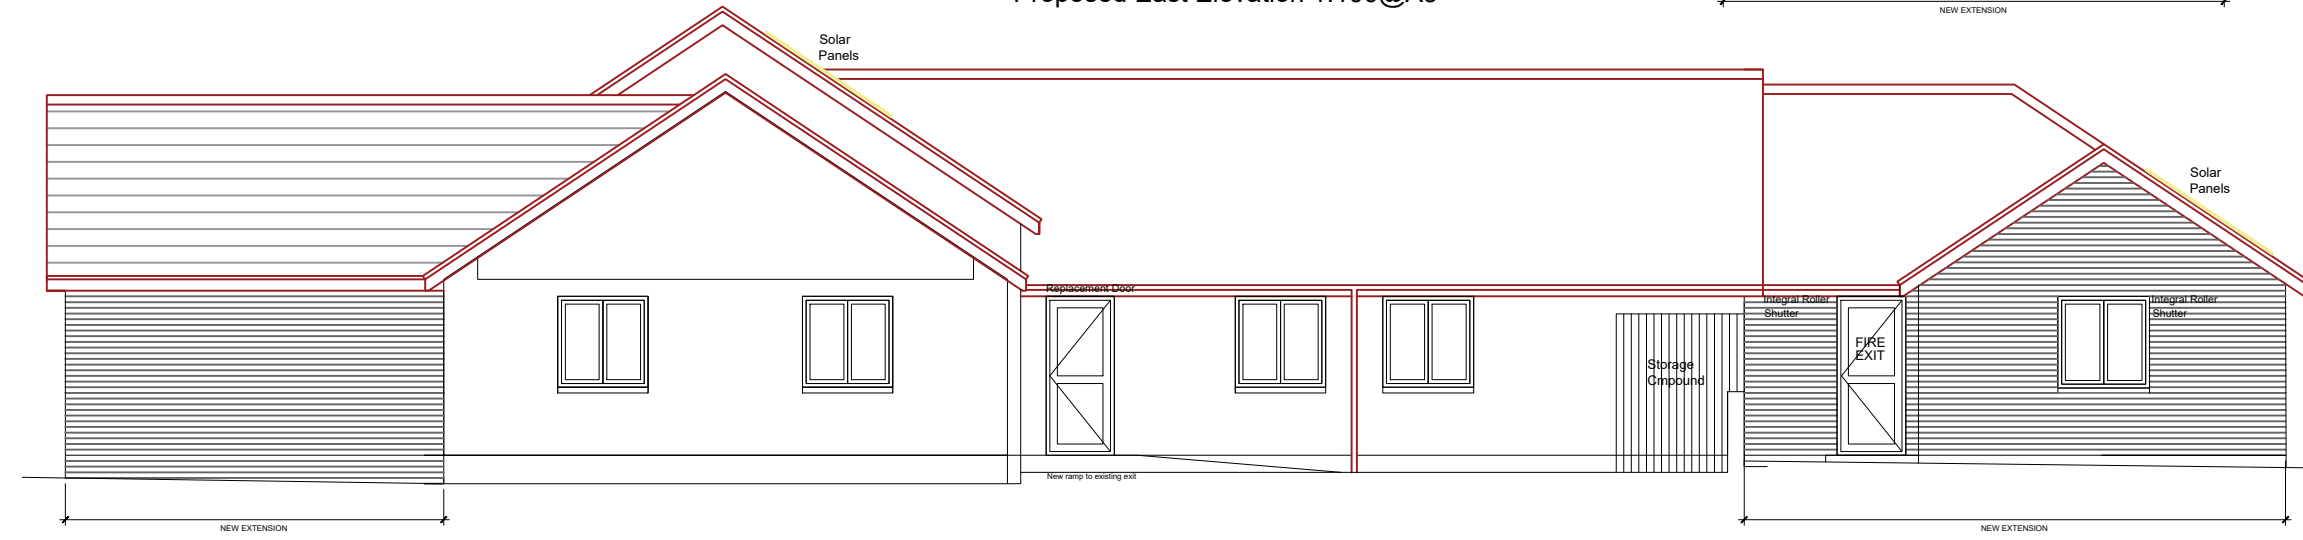

Proposed North Elevation 1:100@A3

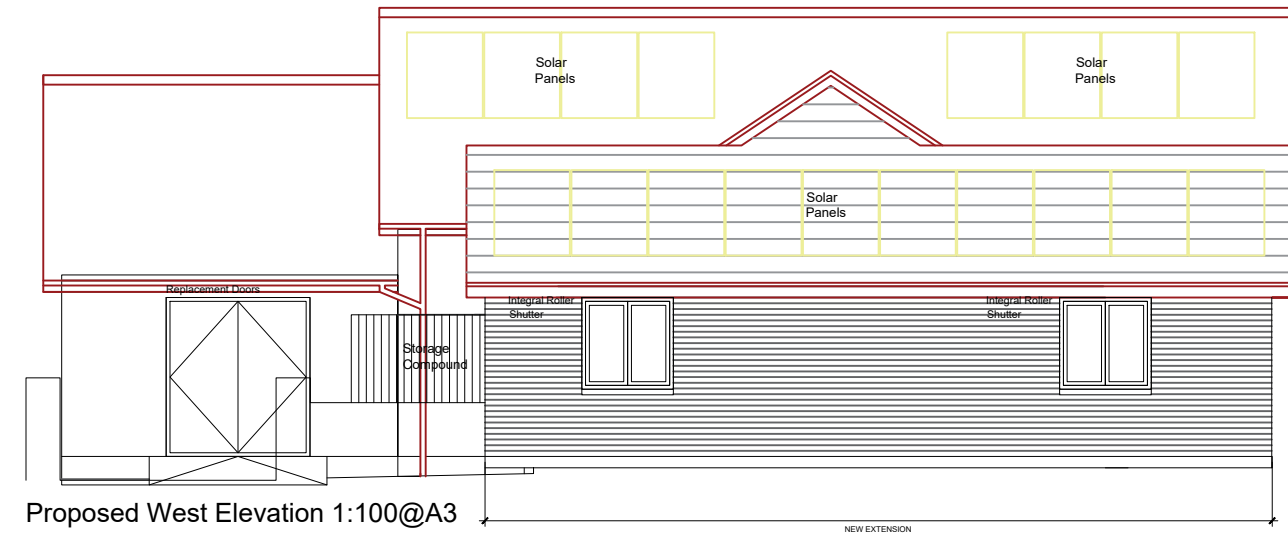



Proposed West Elevation 1:100@A3



Proposed Elevations 1:100@A3


revision notes:

 <p>AUSTIN architecture & design</p>	1 Penhalls Drive, Playing Place, Truro, Cornwall, TR3 6GW	
	T: 01209 697 277 M: 07934 913 041 e-mail: enquiries@austinarchitectural.co.uk web: www.austinarchitectural.co.uk	
	client: CARN BREA PARISH COUNCIL	
	project: EXTENSION AND ALTERATIONS TO TRELOWETH COMMUNITY HALL, MOORFIELD ROAD, POOL.	
drawing: PROPOSED ELEVATIONS		
drawing no: 22-192-BR13	scale: 1:100	paper size: A3
revision:	date:	drawn by: RMA checked by:
drawing status: BUILDING REGULATIONS		
DO NOT SCALE FROM THESE DRAWINGS FOR CONSTRUCTION PURPOSES - IF IN DOUBT - ASK!		

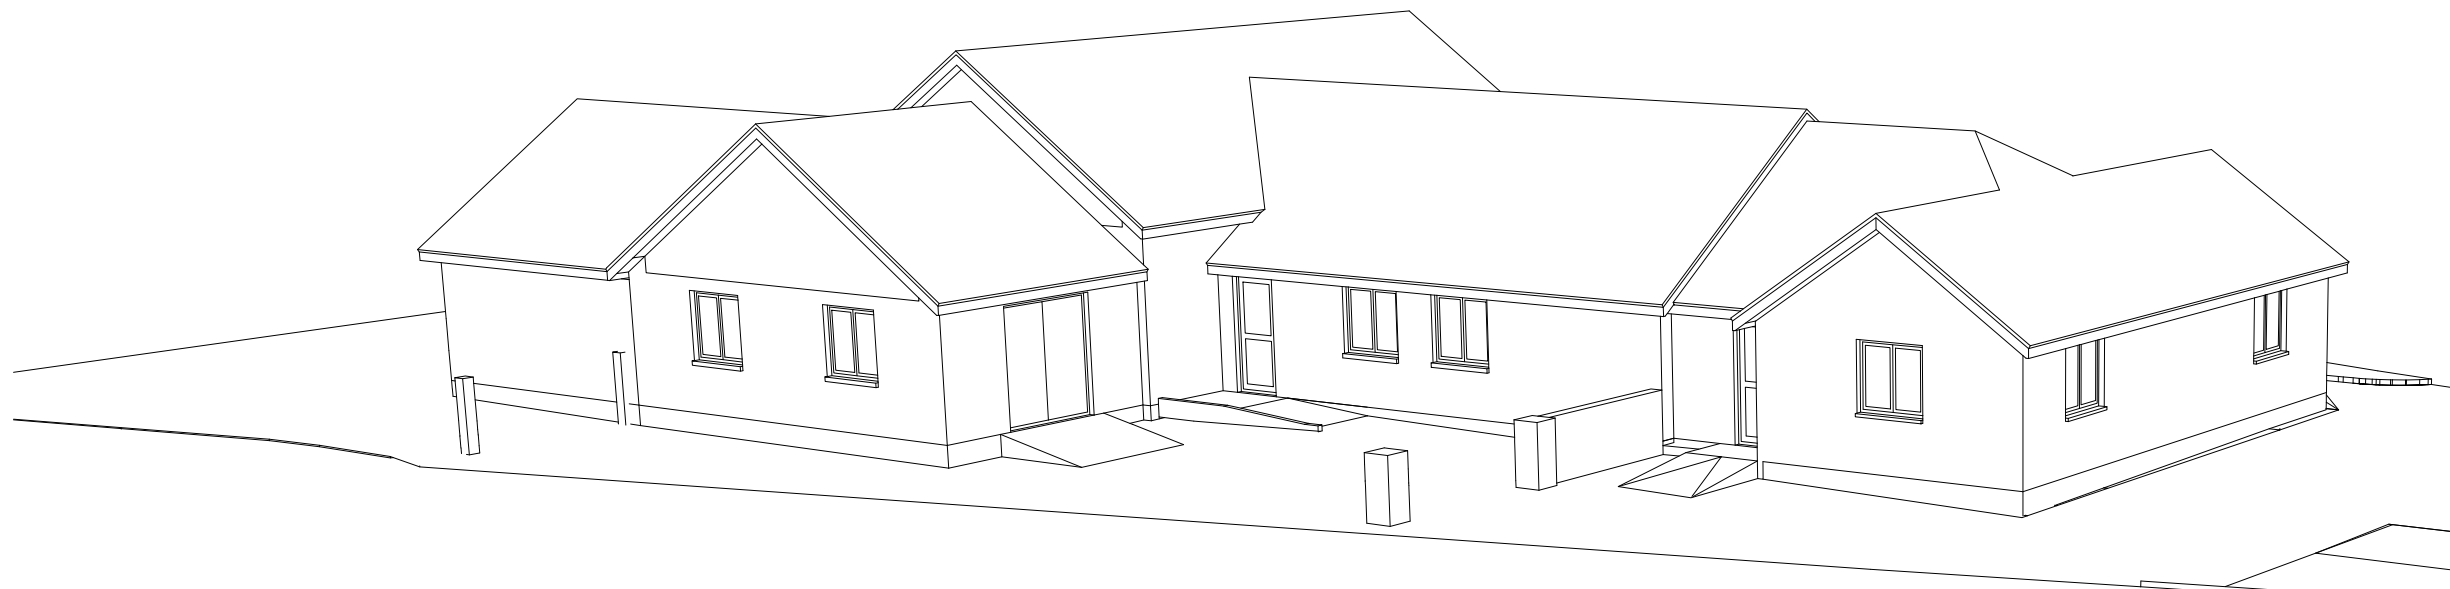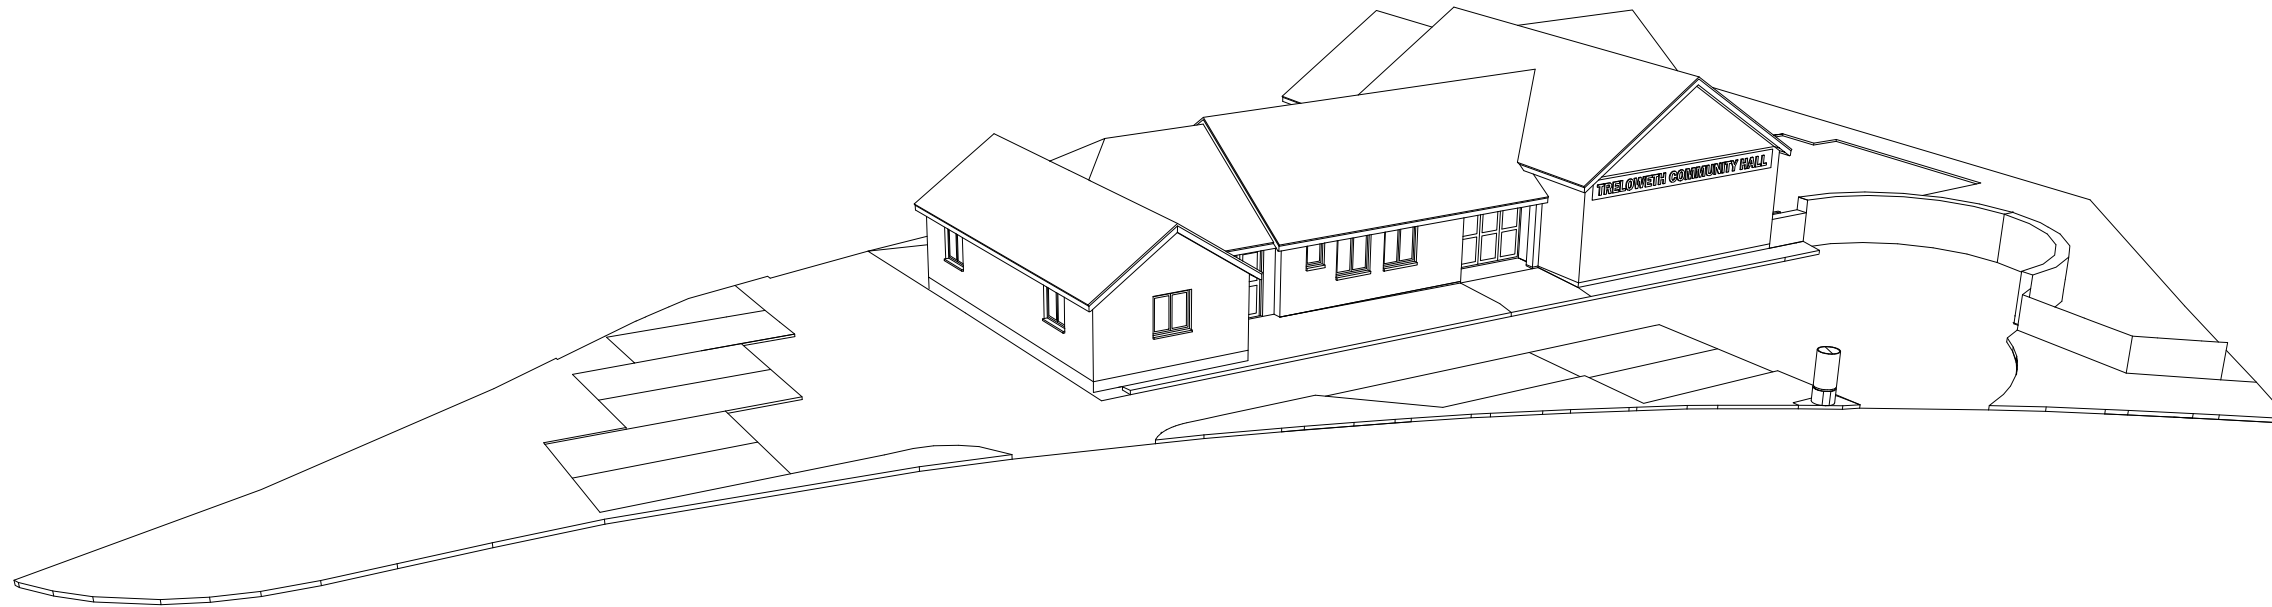


Rev A 02/06/2026
 > General amendments to include replacement external ramp to main hall area
 revision notes:

Proposed 3D Visuals

		1 Penhalls Drive, Playing Place, Truro, Cornwall, TR3 6GW T: 01209 697 277 M: 07934 913 041 e-mail: enquiries@austinarchitectural.co.uk web: www.austinarchitectural.co.uk	
client: CARN BREA PARISH COUNCIL			
project: EXTENSION AND ALTERATIONS TO TRELWETH COMMUNITY HALL, MOORFIELD ROAD, POOL.			
drawing: PROPOSED 3D VISUALS			
drawing no: 22-192-BR14	scale: NTS	paper size: A3	
revision: A	date:	drawn by: RMA	checked by:
drawing status: BUILDING REGULATIONS			
DO NOT SCALE FROM THESE DRAWINGS FOR CONSTRUCTION PURPOSES - IF IN DOUBT - ASK!			



1:50

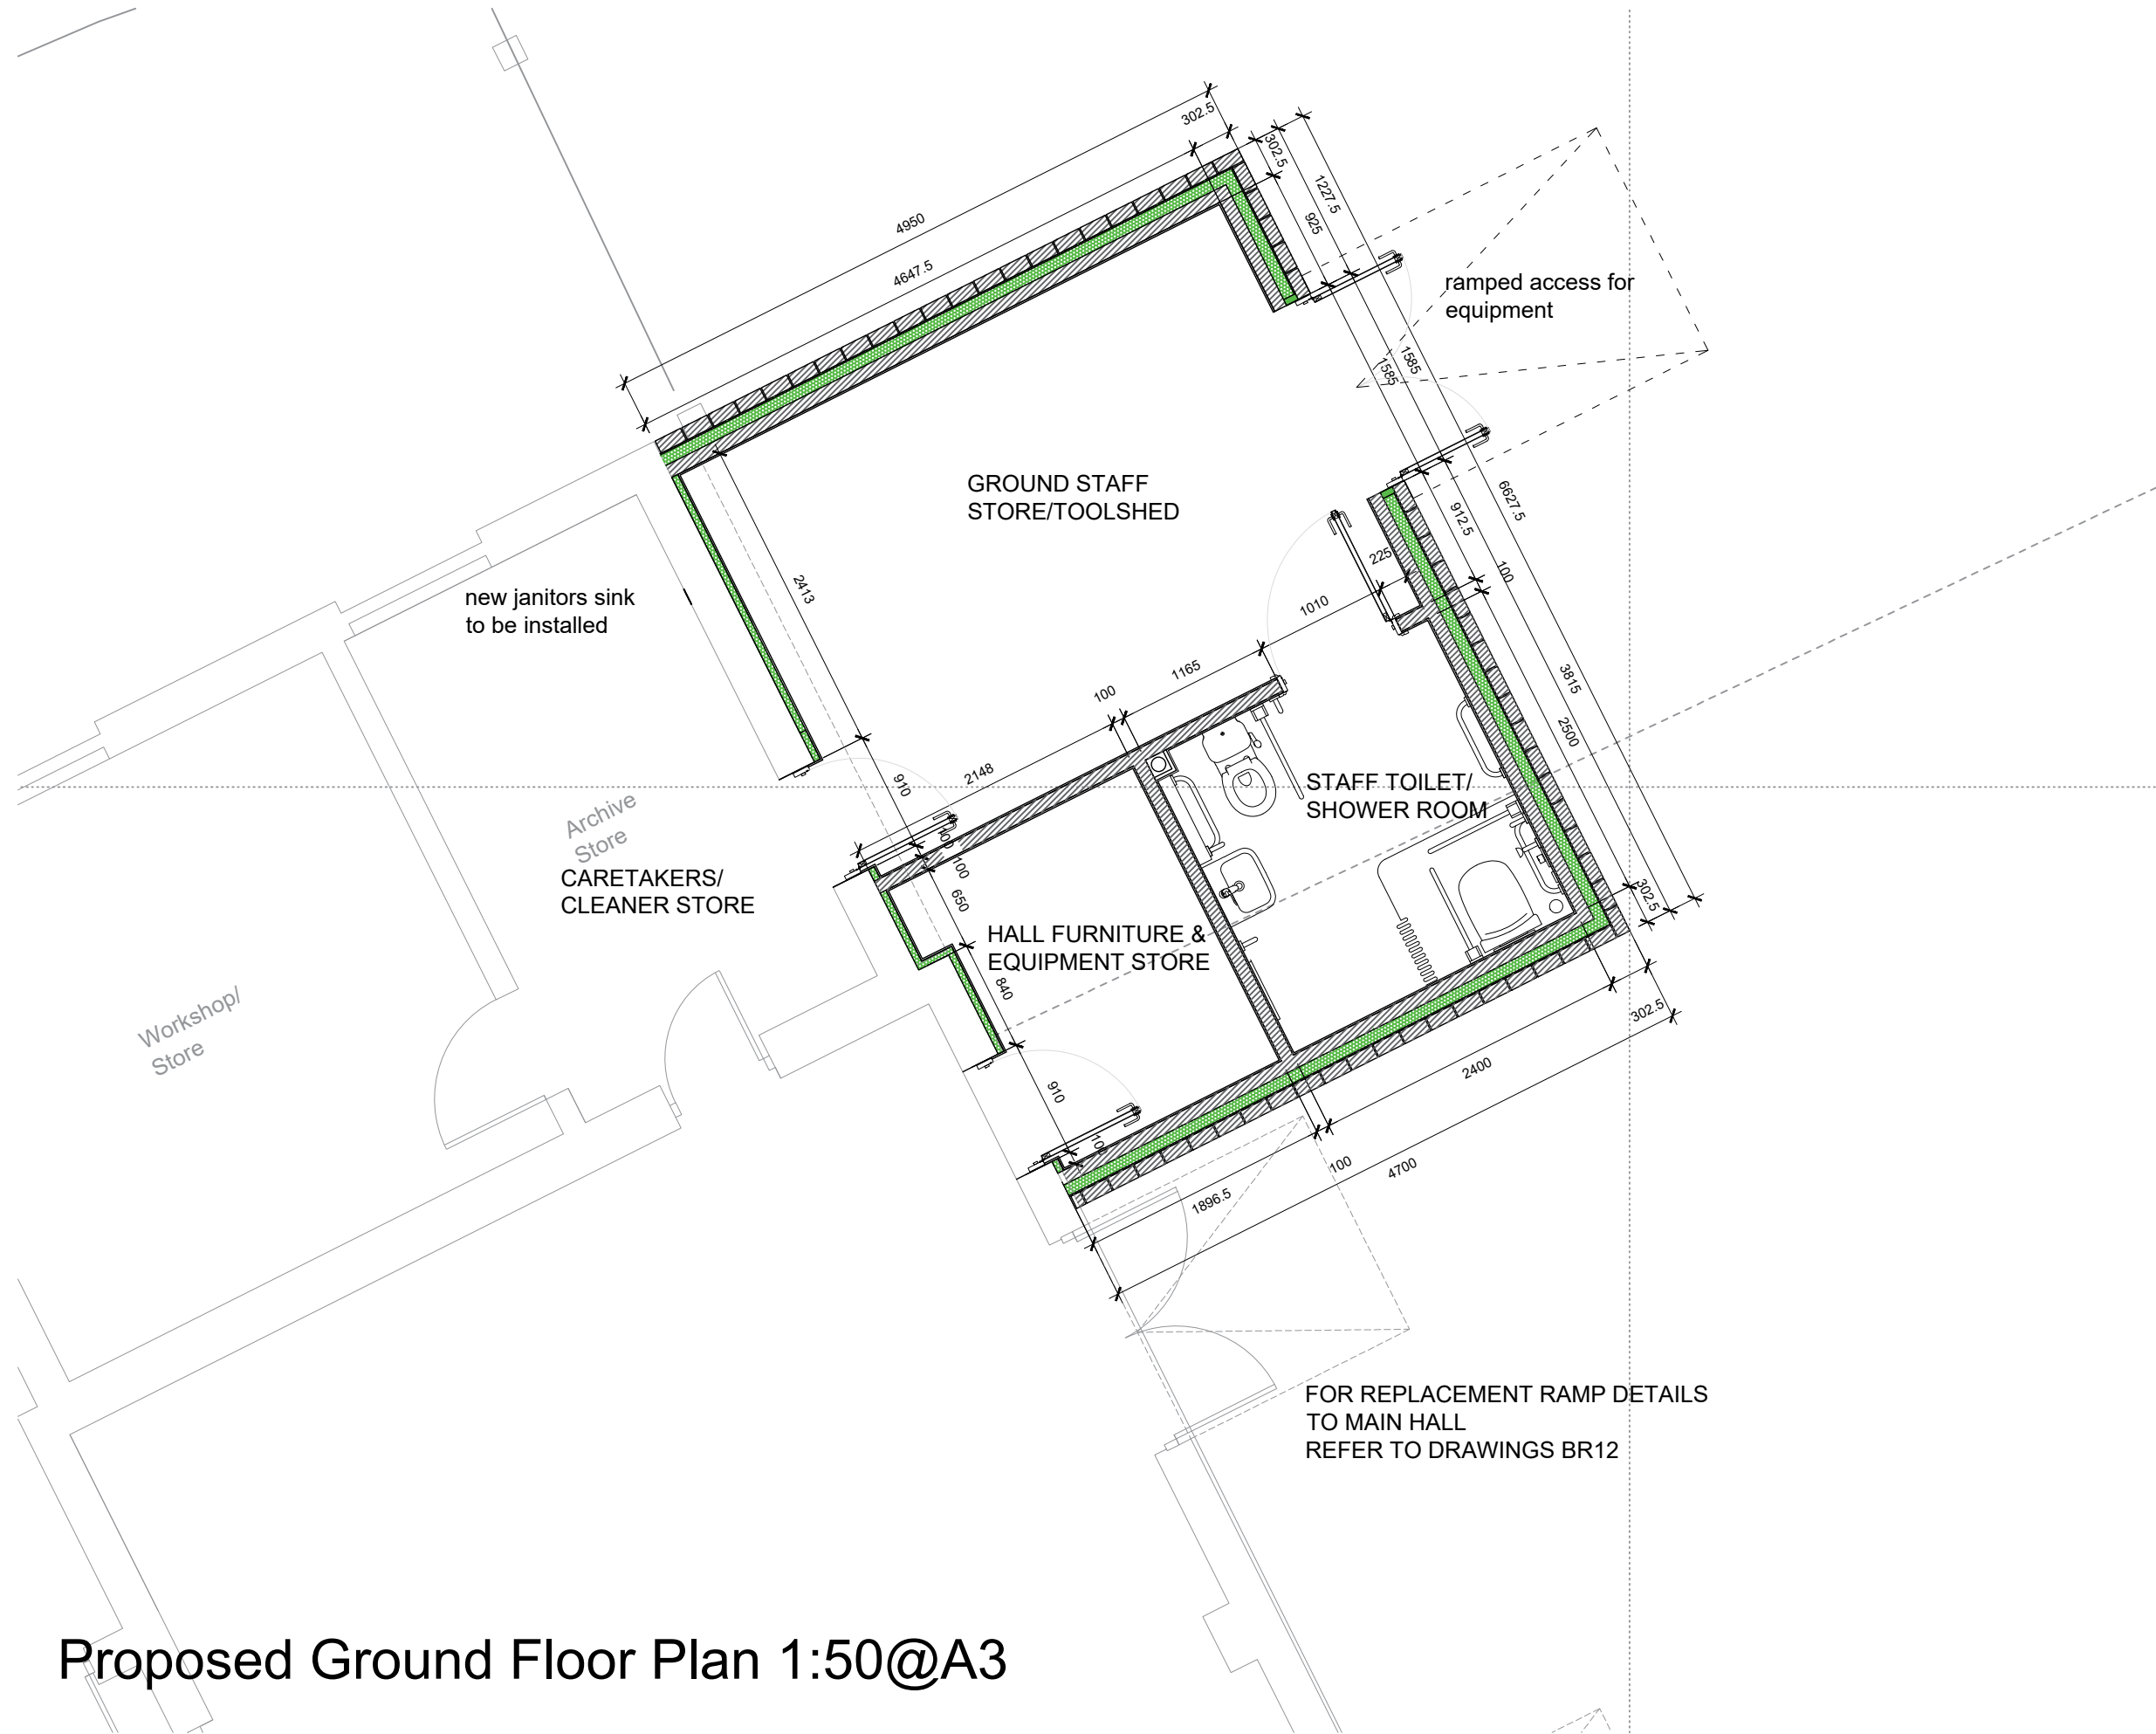

Proposed Ground Floor Plan 1:50@A3

Rev A 10/06/2026
 > Ramp to store/toolshed exit shown for clarity.
 revision notes:

AUSTIN
 architecture & design

1 Penhalls Drive, Playing Place,
 Truro, Cornwall, TR3 6GW

T: 01209 697 277
 M: 07934 913 041
 e-mail: enquiries@austinarchitectural.co.uk
 web: www.austinarchitectural.co.uk

client:
 CARN BREA PARISH COUNCIL

project:
 EXTENSION AND ALTERATIONS TO
 TRELLOWETH COMMUNITY HALL,
 MOORFIELD ROAD, POOL.



drawing:
 PROPOSED GROUND FLOOR PLAN
 GROUND STAFF ACCOMMODATION

drawing no: 22-192-BR06	scale: 1:50	paper size: A3
----------------------------	----------------	-------------------

revision: A	date:	drawn by: RMA
		checked by:

drawing status:
BUILDING REGULATIONS

DO NOT SCALE FROM THESE DRAWINGS FOR
 CONSTRUCTION PURPOSES - IF IN DOUBT - ASK!

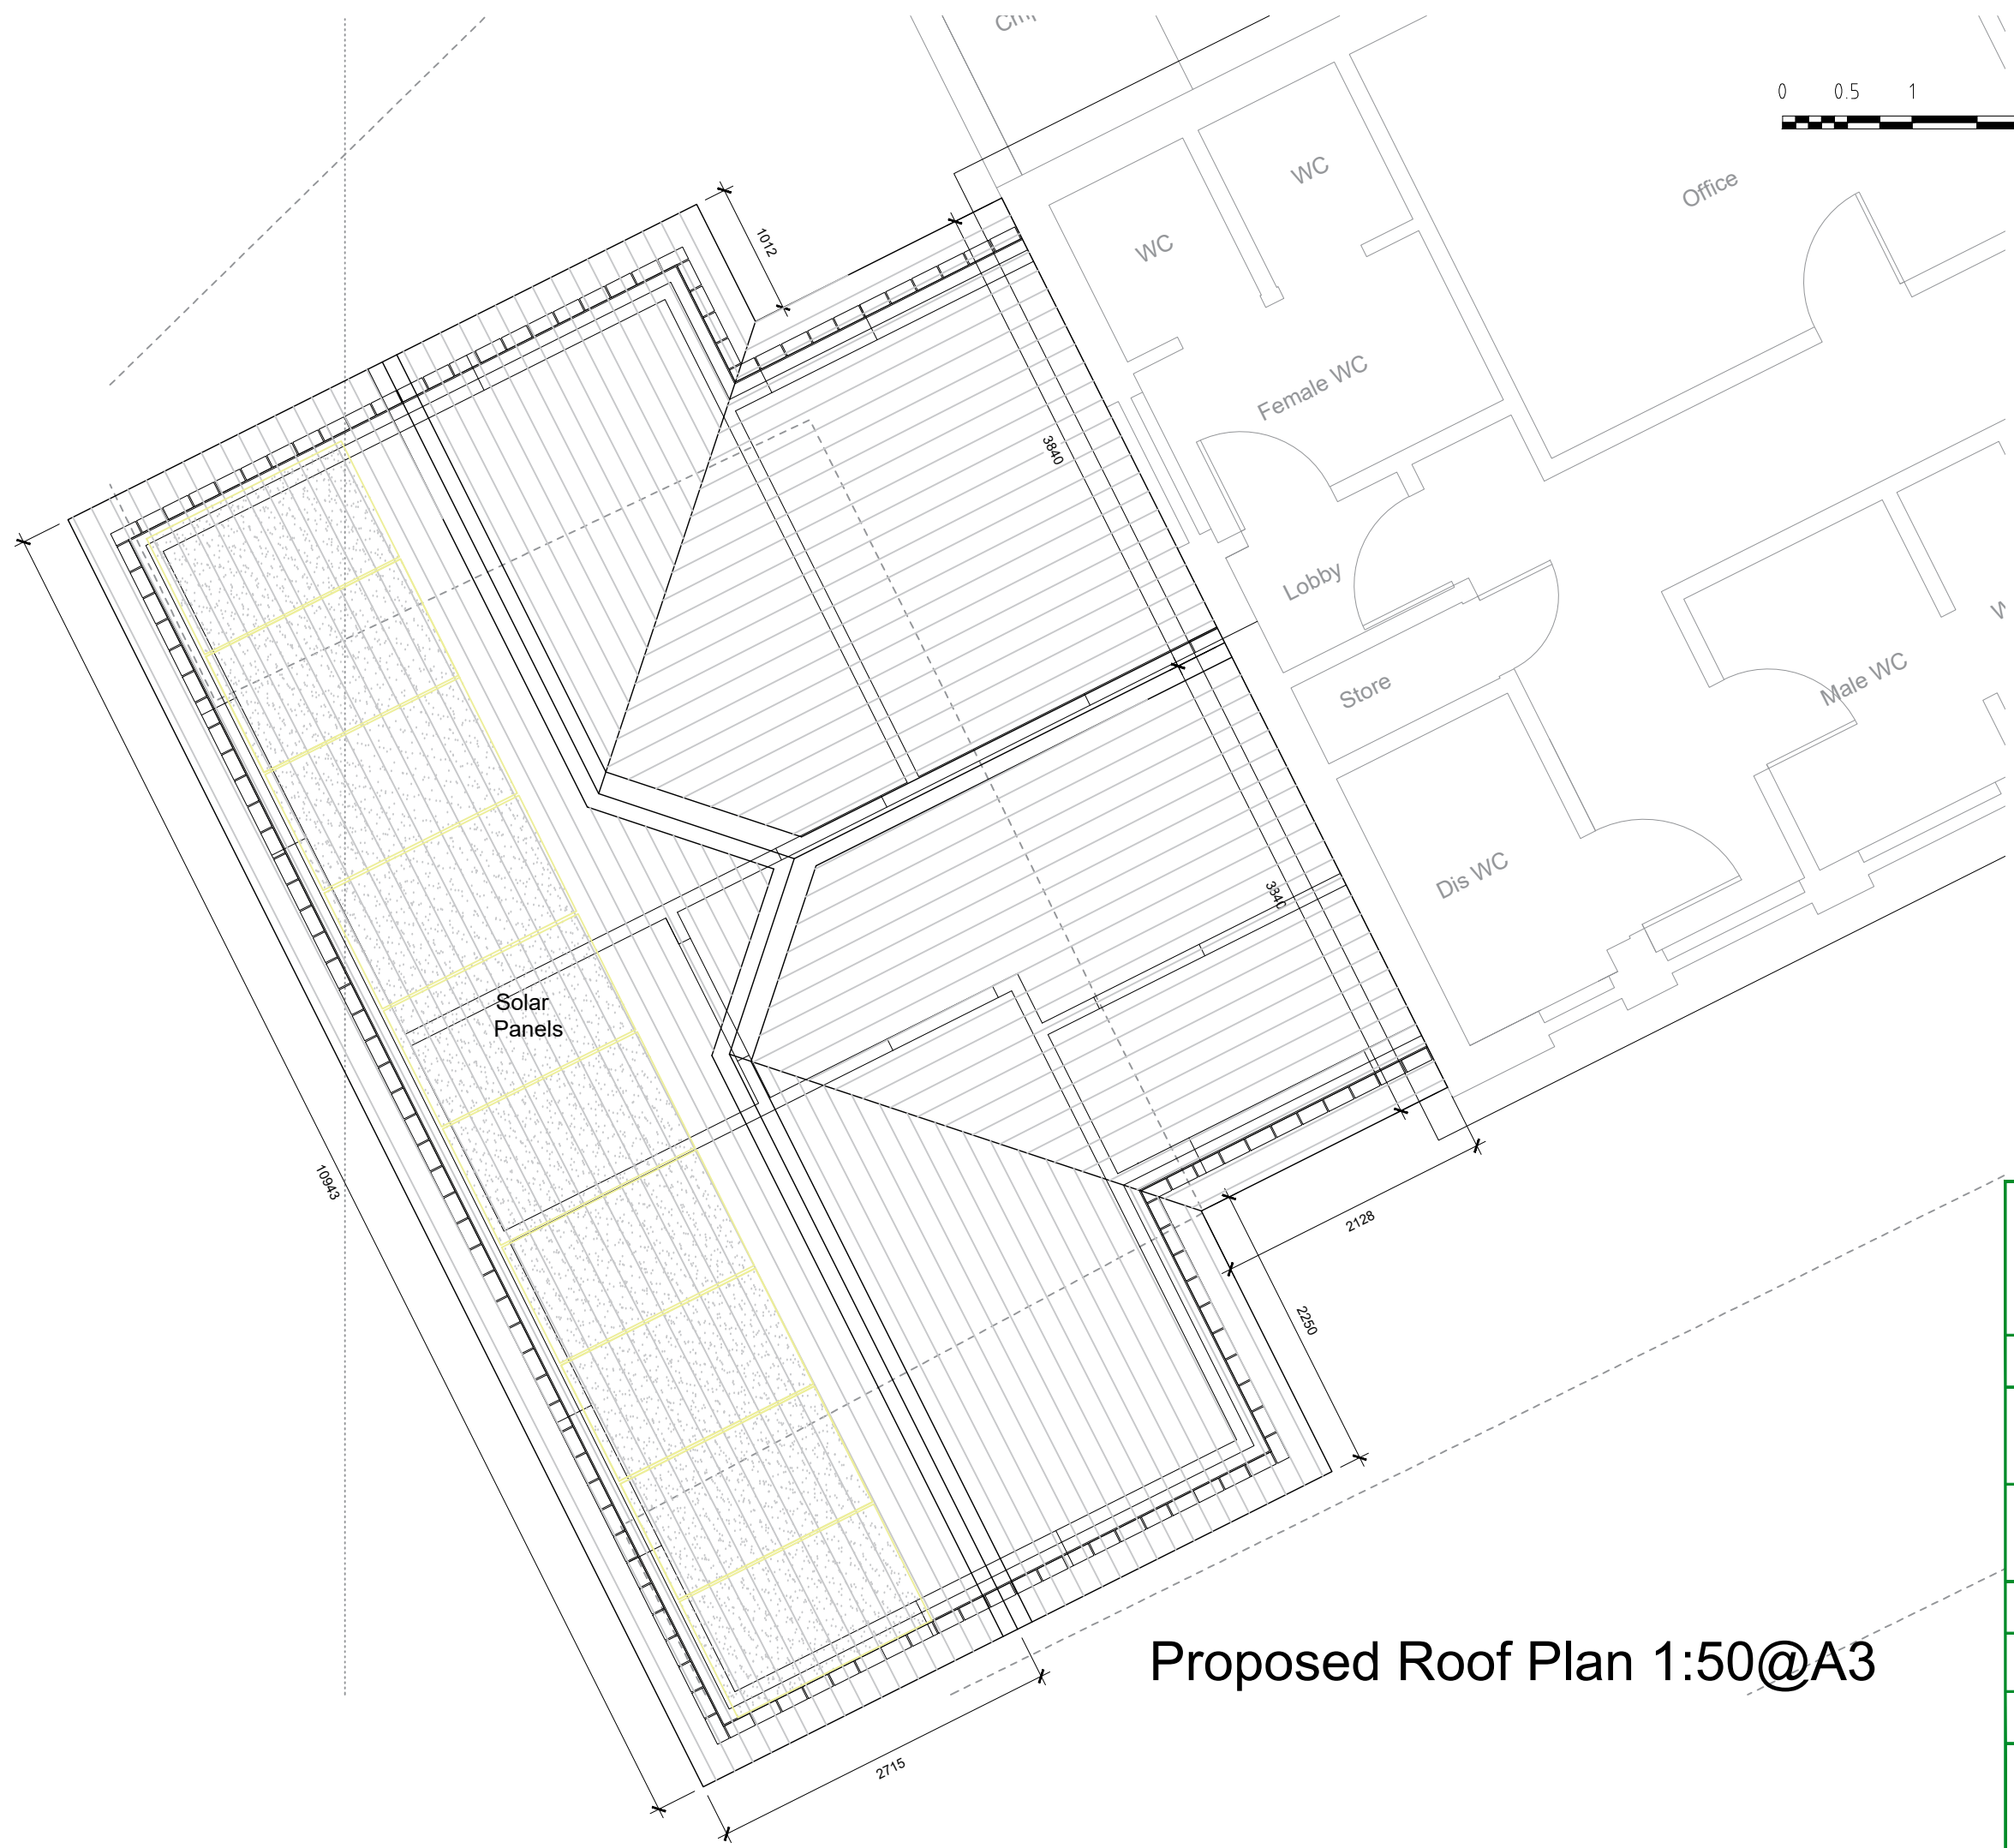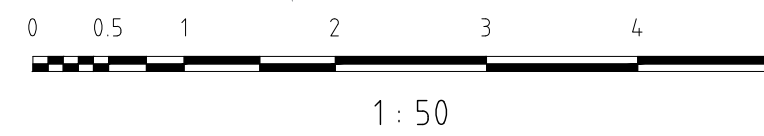

Proposed Roof Plan 1:50@A3

revision notes:



1 Penhalls Drive, Playing Place,
Truro, Cornwall, TR3 6GW
T: 01209 697 277
M: 07934 913 041
e-mail: enquiries@austinarchitectural.co.uk
web: www.austinarchitectural.co.uk

client:
CARN BREA PARISH COUNCIL

project:
EXTENSION AND ALTERATIONS TO
TRELWETH COMMUNITY HALL,
MOORFIELD ROAD, POOL.

drawing:
PROPOSED ROOF PLAN
OFFICE ACCOMMODATION

drawing no: 22-192-BR07	scale: 1:50	paper size: A3
----------------------------	----------------	-------------------


revision:	date:	drawn by: RMA
		checked by:

drawing status:
BUILDING REGULATIONS

DO NOT SCALE FROM THESE DRAWINGS FOR
CONSTRUCTION PURPOSES - IF IN DOUBT - ASK!



1 : 50

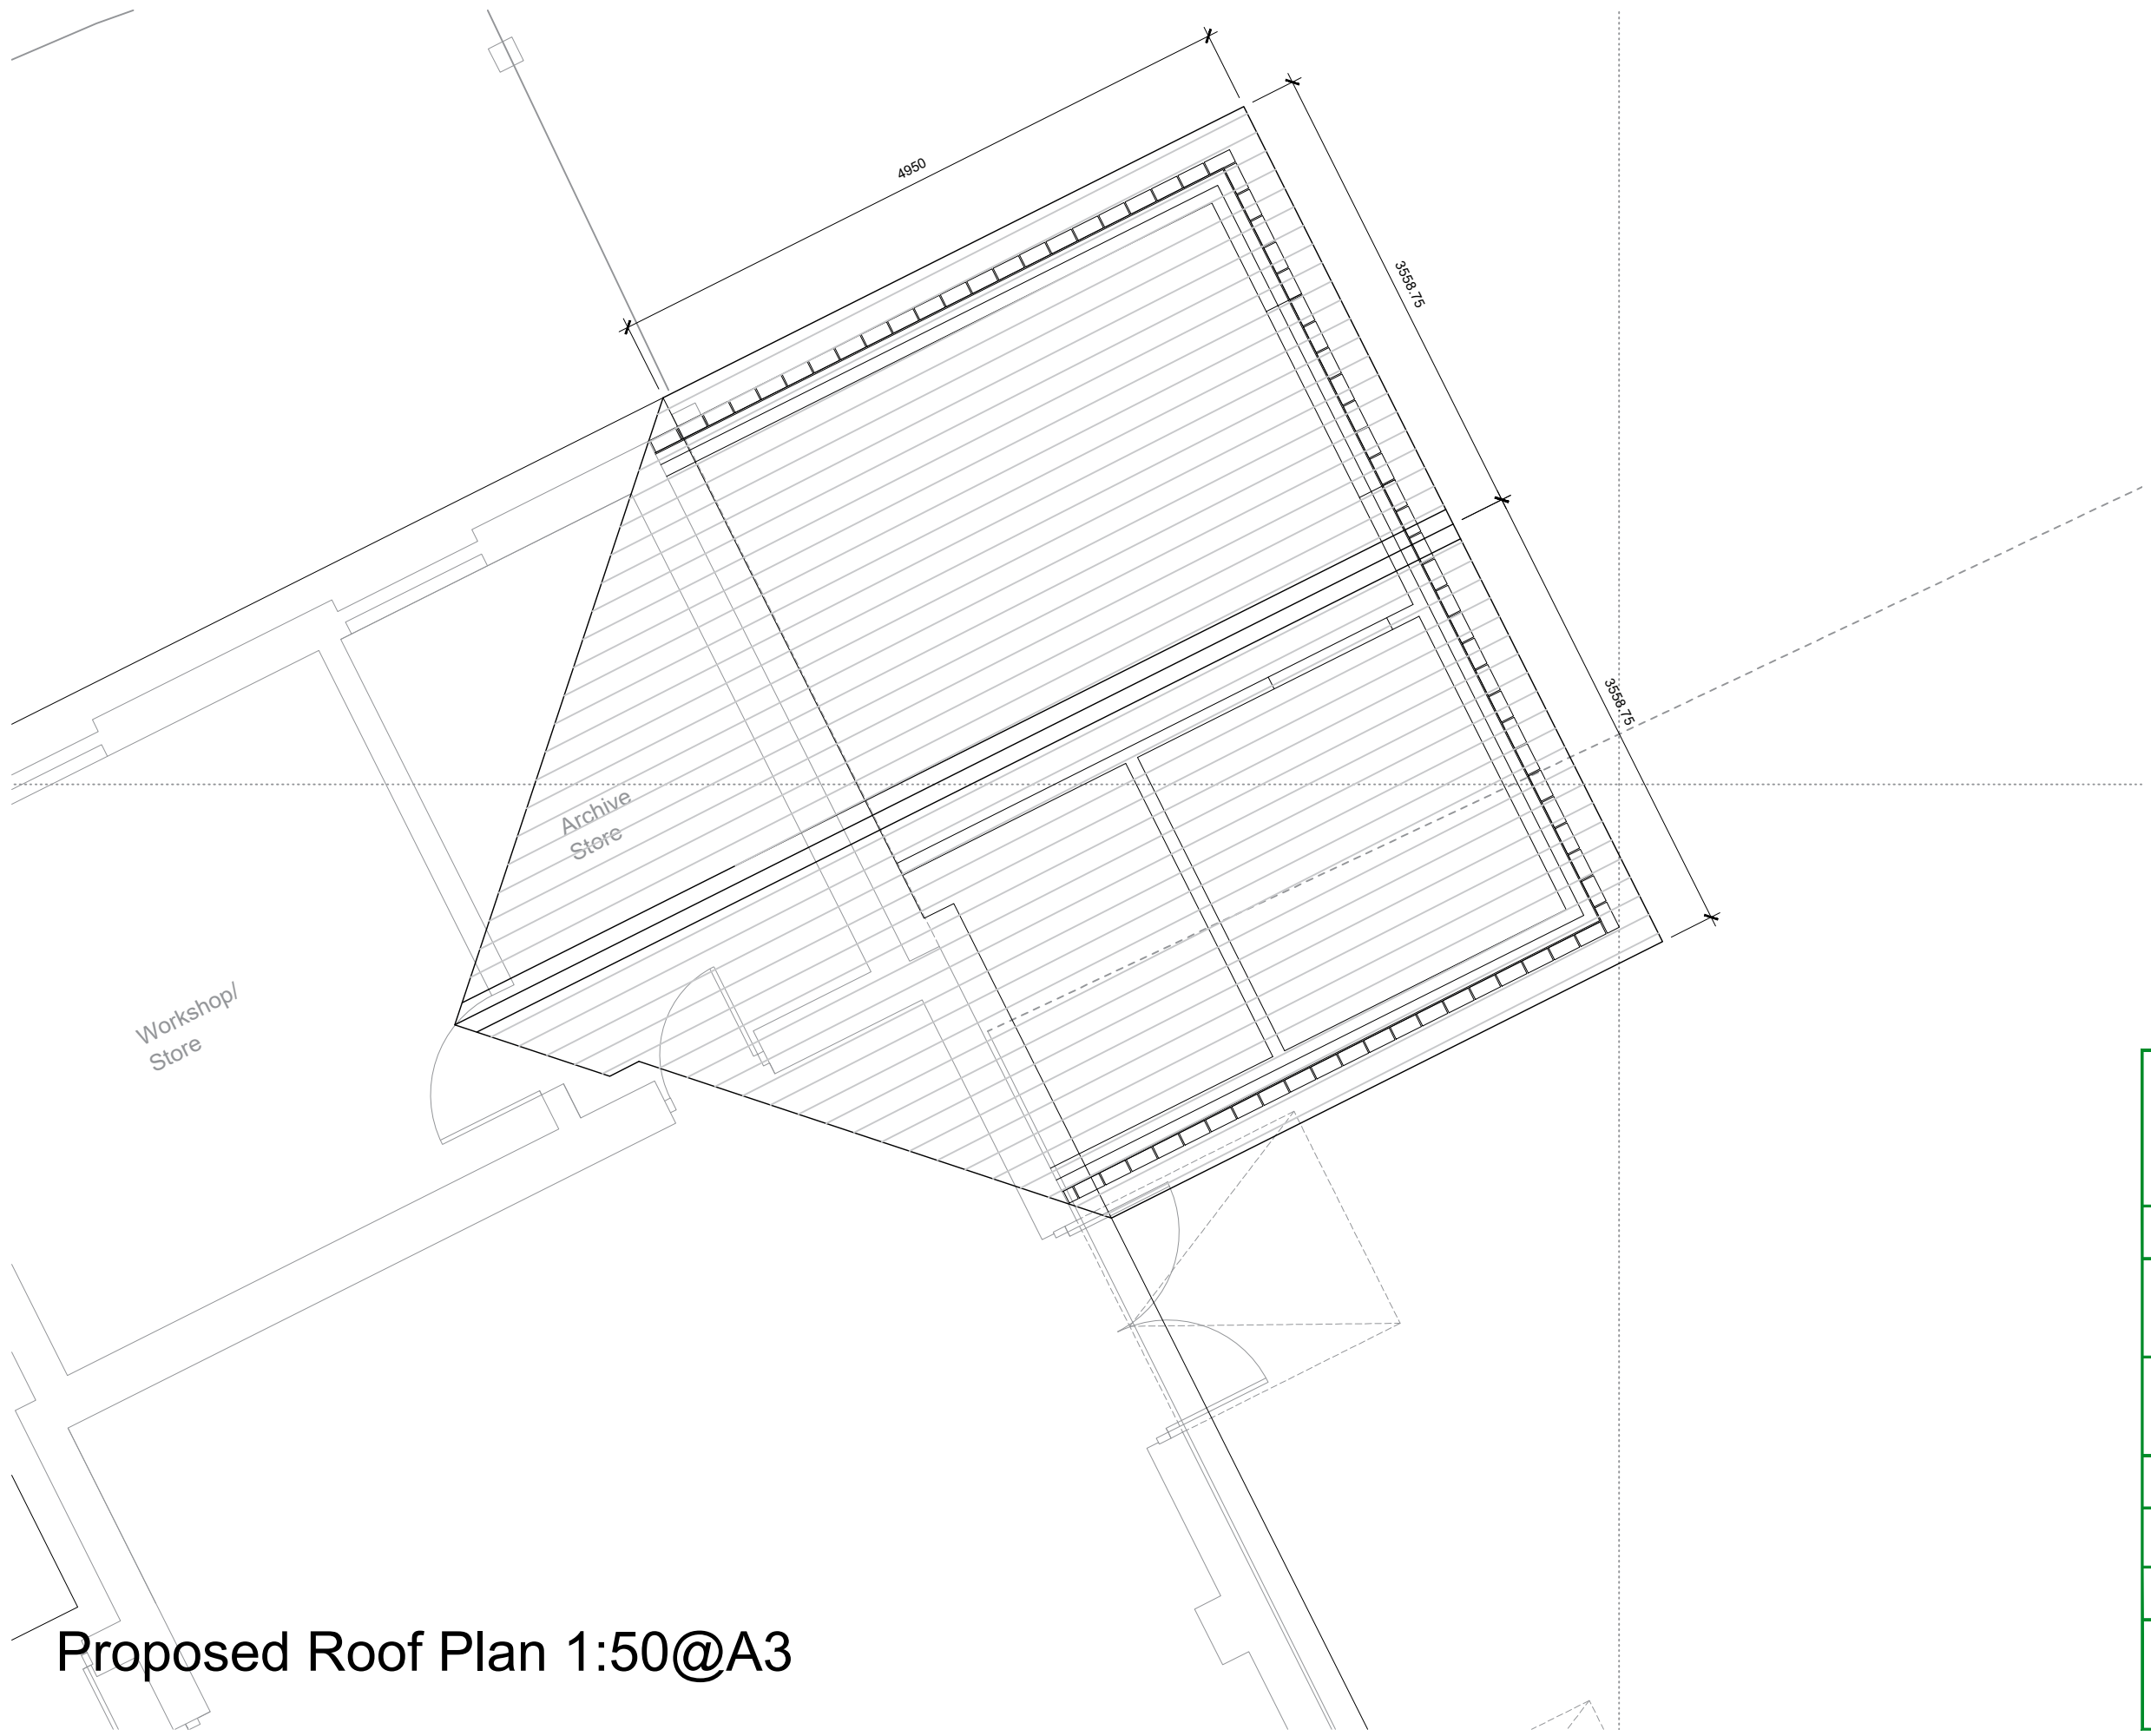

Proposed Roof Plan 1:50@A3

revision notes:



1 Penhalls Drive, Playing Place,
Truro, Cornwall, TR3 6GW
T: 01209 697 277
M: 07934 913 041
e-mail: enquiries@austinarchitectural.co.uk
web: www.austinarchitectural.co.uk

client:
CARN BREA PARISH COUNCIL

project:
EXTENSION AND ALTERATIONS TO
TRELWETH COMMUNITY HALL,
MOORFIELD ROAD, POOL.



drawing:
PROPOSED ROOF PLAN
GROUND STAFF ACCOMMODATION

drawing no: 22-192-BR08	scale: 1:50	paper size: A3
----------------------------	----------------	-------------------

revision:	date:	drawn by: RMA
		checked by:

drawing status:
BUILDING REGULATIONS

DO NOT SCALE FROM THESE DRAWINGS FOR
CONSTRUCTION PURPOSES - IF IN DOUBT - ASK!

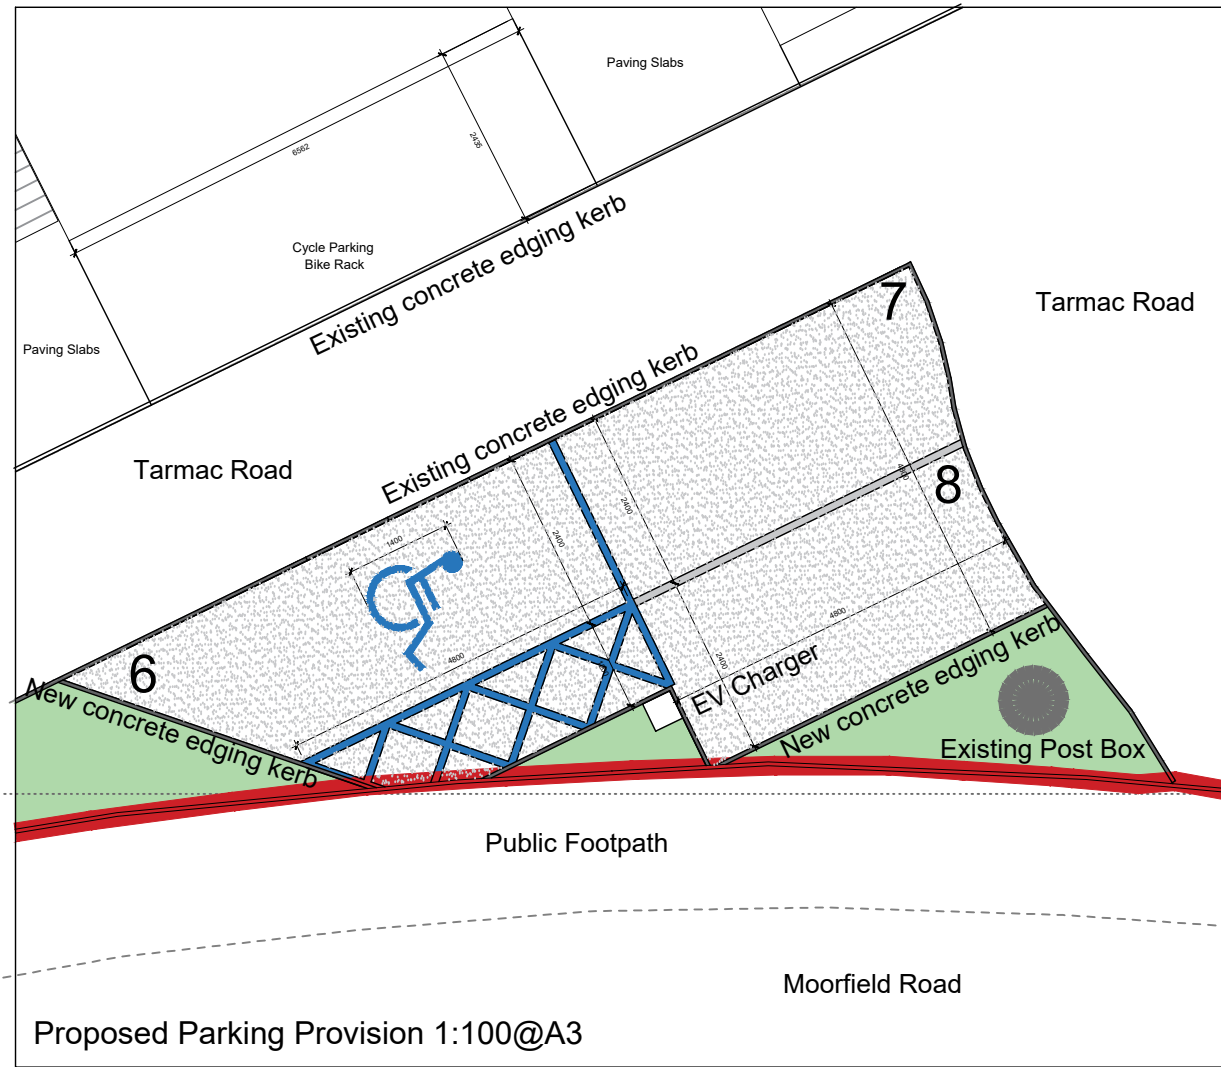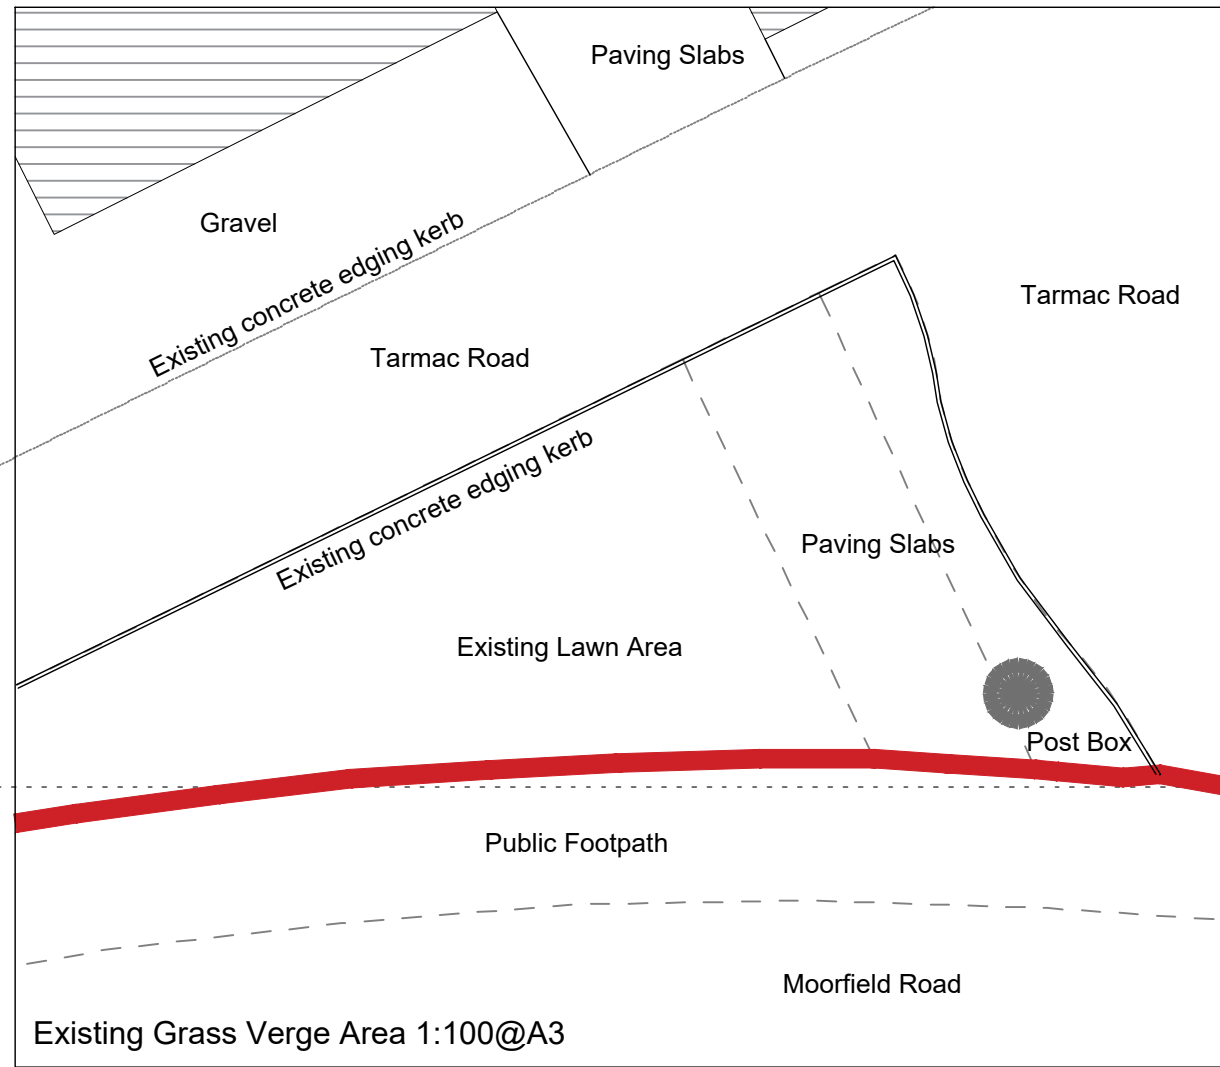

revision notes:



1 Penhalls Drive, Playing Place,
Truro, Cornwall, TR3 6GW

T: 01209 697 277
M: 07934 913 041
e-mail: enquiries@austinarchitectural.co.uk
web: www.austinarchitectural.co.uk

client:
CARN BREA PARISH COUNCIL

project:
EXTENSION AND ALTERATIONS TO
TRELWETH COMMUNITY HALL,
MOORFIELD ROAD, POOL.

drawing:
LIGHTING SPECIFICATION

drawing no: 22-192-BR20	scale: NTS	paper size: A3
----------------------------	---------------	-------------------

revision:	date: 21/11/2022	drawn by: RMA checked by:
-----------	---------------------	------------------------------

drawing status:
BUILDING REGULATIONS

DO NOT SCALE FROM THESE DRAWINGS FOR
CONSTRUCTION PURPOSES - IF IN DOUBT - ASK!