


# MapServe


SW6741  
41998

167196

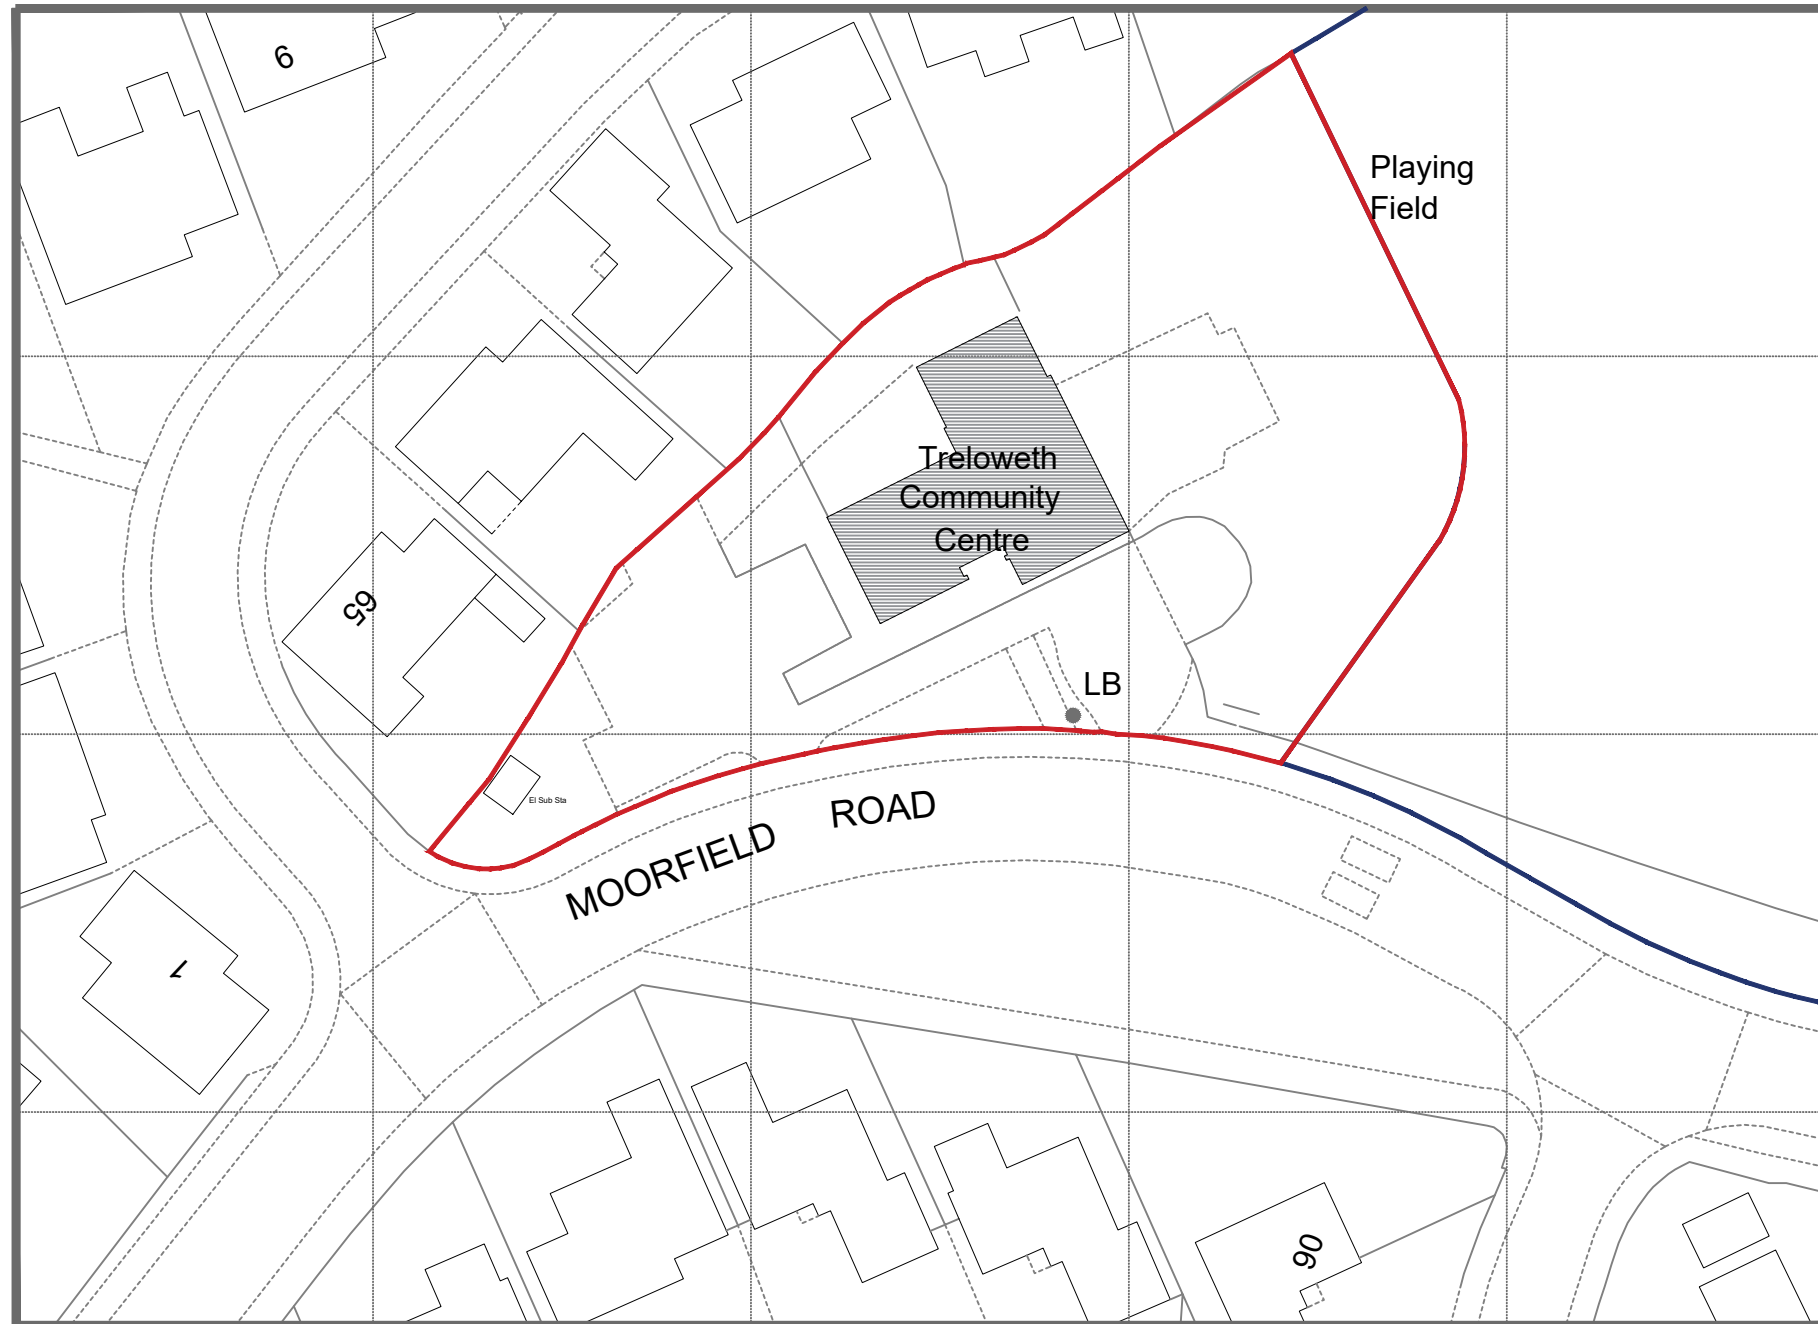

41911  
SW6741

167196  
SW6741

 


© Crown copyright 2022 Ordnance Survey 100053143

Existing Site Plan 1:500@A3

# MapServe

SW6741  
41998

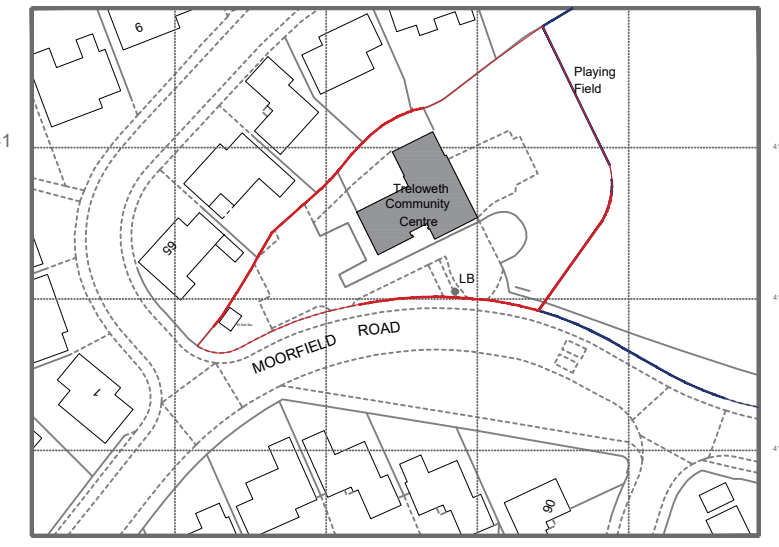


SW6741  
41998

41975

41950

41925

41911

 

Location Plan 1:1250@A3

revision notes:

1 Penhalls Drive, Playing Place,  
Truro, Cornwall, TR3 6GW  
T: 01209 697 277  
M: 07934 913 041  
e-mail: enquiries@austinarchitectural.co.uk  
web: www.austinarchitectural.co.uk

client:  
CARN BREA PARISH COUNCIL

project:  
EXTENSION AND ALTERATIONS TO  
TRELWETH COMMUNITY HALL,  
MOORFIELD ROAD, POOL.

drawing:  
LOCATION PLAN & EXISTING SITE PLAN

drawing no:	scale:	paper size:
2-192	1:500	A3
revision:	date:	drawn by:
	21/1/2022	RMA
		checked by:

drawing status:  
**EXISTING**

SCALE FROM THESE DRAWINGS FOR  
CONSTRUCTION PURPOSES - IF IN DOUBT - ASK!



Existing Floor Plan 1:100@A3

revision notes:

 <p><b>AUSTIN</b> architecture &amp; design</p>	1 Penhalls Drive, Playing Place, Truro, Cornwall, TR3 6GW	
	T: 01209 697 277 M: 07934 913 041 e-mail: enquiries@austinarchitectural.co.uk web: www.austinarchitectural.co.uk	
	client: CARN BREA PARISH COUNCIL	
	project: EXTENSION AND ALTERATIONS TO TRELWETH COMMUNITY HALL, MOORFIELD ROAD, POOL.	

client:  
CARN BREA PARISH COUNCIL

project:  
EXTENSION AND ALTERATIONS TO  
TRELWETH COMMUNITY HALL,  
MOORFIELD ROAD, POOL.


drawing:  
EXISTING FLOOR PLAN

drawing no: 22-192-EX01	scale: 1:100	paper size: A3
----------------------------	-----------------	-------------------


revision: /	date: 21/11/2022	drawn by: RMA checked by:
----------------	---------------------	------------------------------

drawing status:  
**EXISTING**


DO NOT SCALE FROM THESE DRAWINGS FOR  
CONSTRUCTION PURPOSES - IF IN DOUBT - ASK!

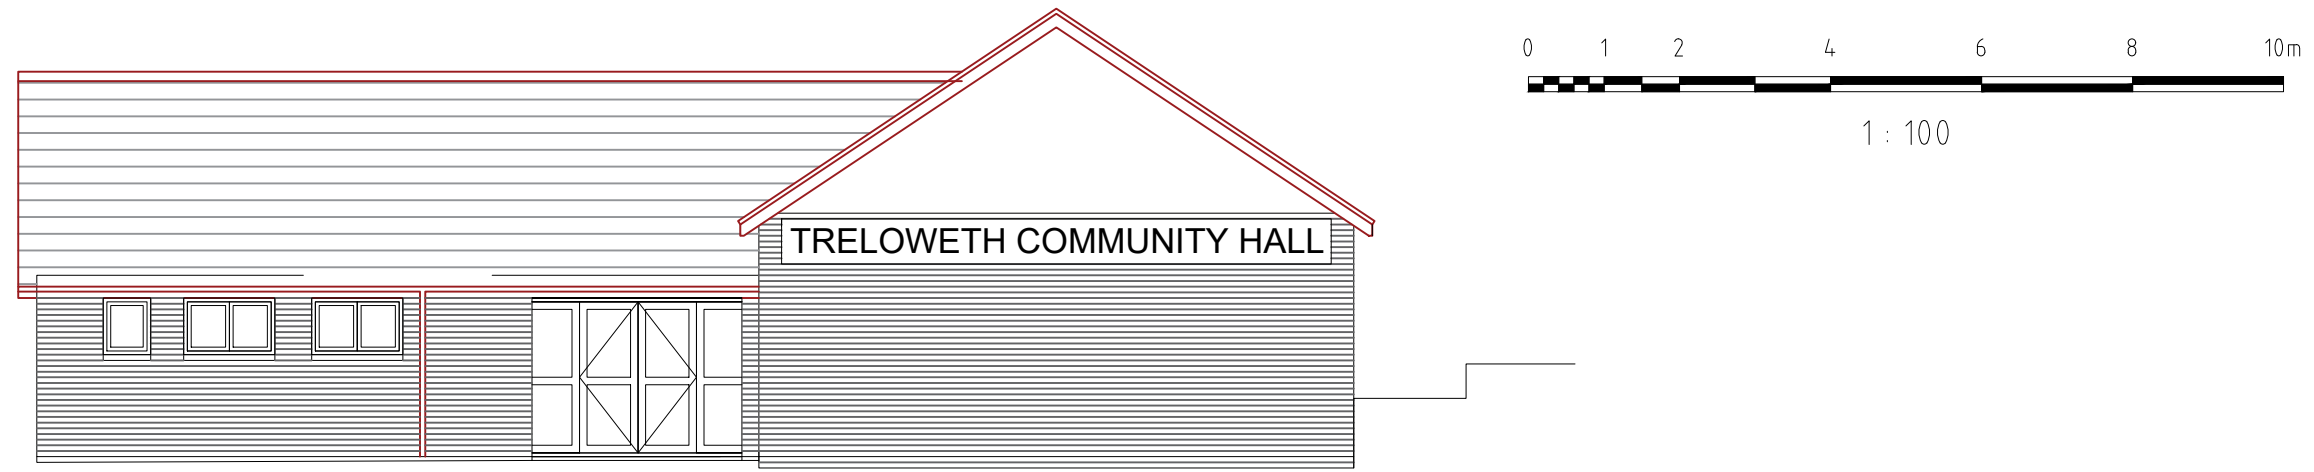


Existing South Elevation 1:100@A3

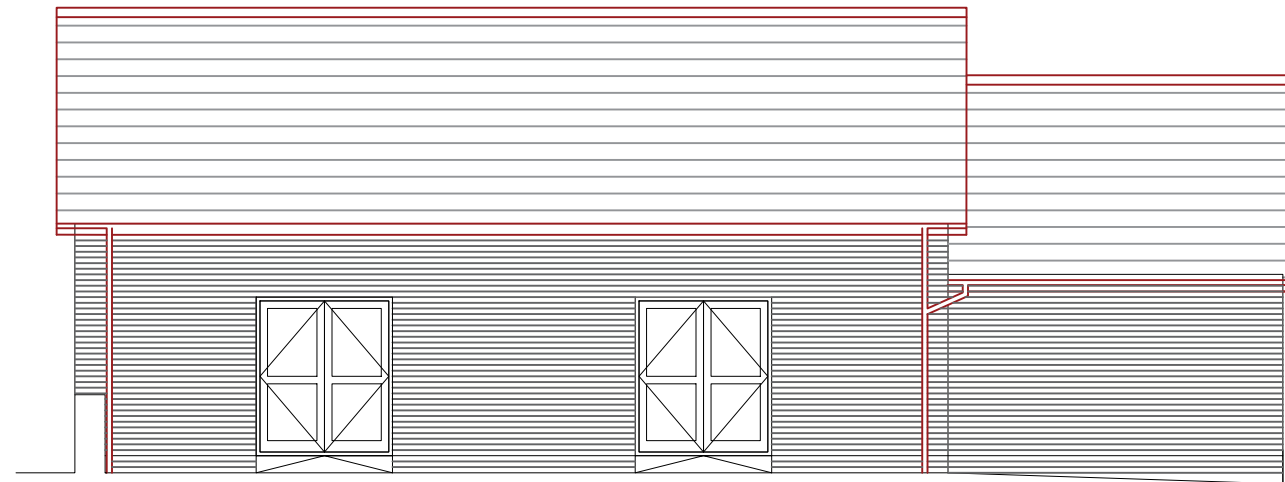

Existing East Elevation 1:100@A3

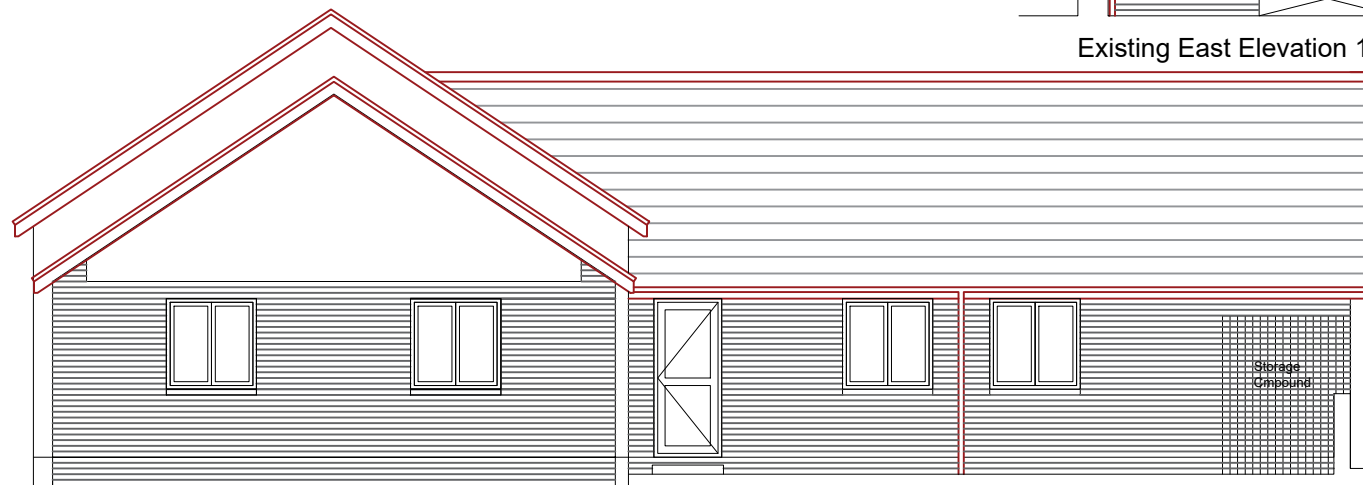

Existing North Elevation 1:100@A3

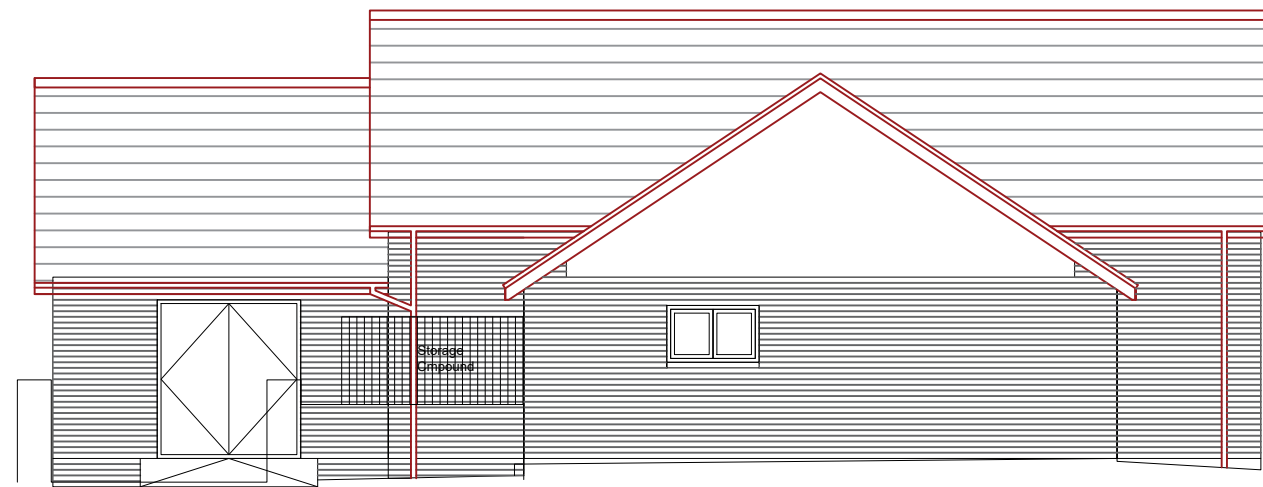

Existing West Elevation 1:100@A3

# Existing Elevations 1:100@A3

revision notes:



1 Penhalls Drive, Playing Place,  
Truro, Cornwall, TR3 6GW  
T: 01209 697 277  
M: 07934 913 041  
e-mail: enquiries@austinarchitectural.co.uk  
web: www.austinarchitectural.co.uk

client:  
CARN BREA PARISH COUNCIL

project:  
EXTENSION AND ALTERATIONS TO  
TRELOWETH COMMUNITY HALL,  
MOORFIELD ROAD, POOL.



drawing:  
EXISTING ELEVATIONS

drawing no: 22-192-EX02	scale: 1:100	paper size: A3
----------------------------	-----------------	-------------------

revision: /	date: 21/11/2022	drawn by: RMA checked by:
----------------	---------------------	------------------------------

drawing status:  
**EXISTING**

DO NOT SCALE FROM THESE DRAWINGS FOR  
CONSTRUCTION PURPOSES - IF IN DOUBT - ASK!

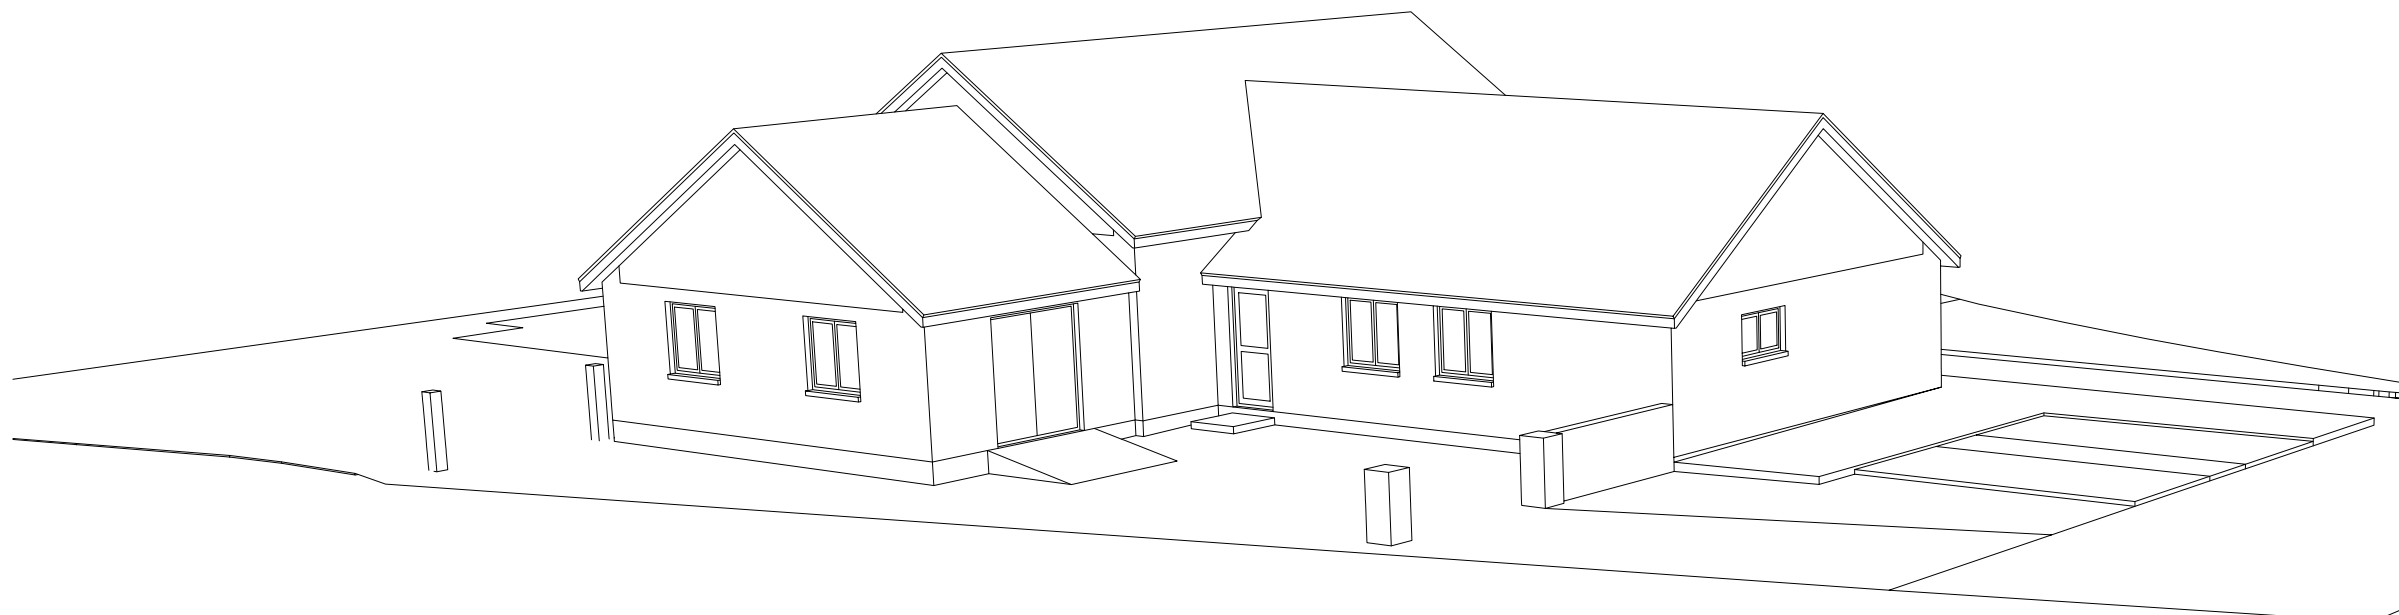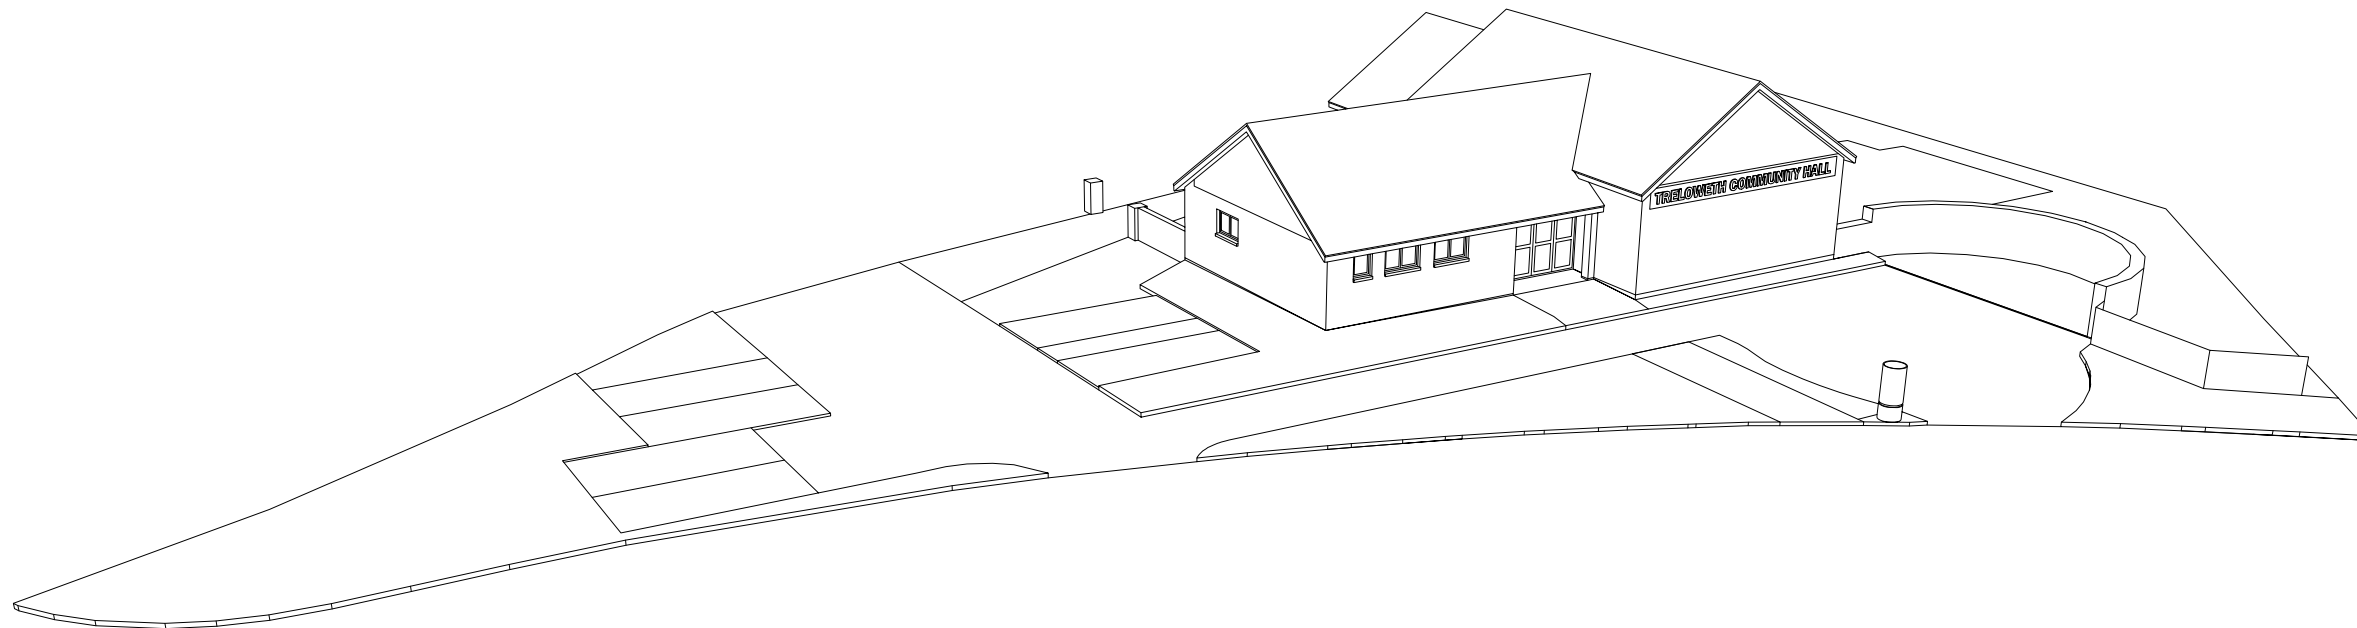

Existing 3D Visuals

revision notes:



1 Penhalls Drive, Playing Place,  
Truro, Cornwall, TR3 6GW  
T: 01209 697 277  
M: 07934 913 041  
e-mail: enquiries@austinarchitectural.co.uk  
web: www.austinarchitectural.co.uk

client:  
CARN BREA PARISH COUNCIL

project:  
EXTENSION AND ALTERATIONS TO  
TRELWETH COMMUNITY HALL,  
MOORFIELD ROAD, POOL.

drawing:  
EXISTING 3D VISUALS

drawing no: 22-192-EX03	scale: NTS	paper size: A3
----------------------------	---------------	-------------------

revision: /	date: 21/11/2022	drawn by: RMA checked by:
----------------	---------------------	------------------------------

drawing status:  
**EXISTING**

DO NOT SCALE FROM THESE DRAWINGS FOR  
CONSTRUCTION PURPOSES - IF IN DOUBT - ASK!