


MEI LOCI

Mei Loci Landscape Architects
Old Chapel Yard, St Clement St, Truro
TR1 1EX

studio@meiloci.co.uk
01872 264 899
meiloci.co.uk

CLIENT: Carn Brea Parish Council		DRAWING ISSUE SHEET: No. 1									
		DATE OF ISSUE									
PROJECT: ML2535 MOORFIELD ROAD OPEN SPACE		DAY	17								
SUB PROJECT: n/a		MONTH	6								
		YEAR	26								
DRAWINGS											
DRAWING TITLE, DESCRIPTION	SCALE, SIZE	DRG. No									
Phase 1 Extent	1:250 A1	ML2535_MLOC_DR_L_0001	1								
Phase 2 Extent	1:250 A1	ML2535_MLOC_DR_L_0002	1								
Temporary Car Park Extent	1:250 A1	ML2535_MLOC_DR_L_0003	1								
Topographical Survey	1:250 A1	ML2535_MLOC_DR_L_1000	1								
Landscape General Arrangement	1:250 A1	ML2535_MLOC_DR_L_1001	1								
Hard Landscape General Arrangement	1:250 A1	ML2535_MLOC_DR_L_1002	1								
Soft Landscape General Arrangement	1:250 A1	ML2535_MLOC_DR_L_1003	1								
Landscape Levels General Arrangement	1:250 A1	ML2535_MLOC_DR_L_1004	1								
Furniture Play Equipment General	1:250 A1	ML2535_MLOC_DR_L_1005	1								
Landscape Elevations	1:100 A1	ML2535_MLOC_DR_L_2001	1								
Hard Landscaping Details	1:20 A1	ML2535_MLOC_DR_L_3001	1								
Hard Landscaping Details - Gates	1:20 A1	ML2535_MLOC_DR_L_3002	1								
Soft Landscaping Details - Tree Planting	1:20 A1	ML2535_MLOC_DR_L_4001	1								
Soft Landscaping Details - Hedge, Lawn, Perennials Planting	1:100 A1	ML2535_MLOC_DR_L_4002	1								
Play Equipment Details	1:50 A1	ML2535_MLOC_DR_L_5001	1								
Furniture Details	1:50 A1	ML2535_MLOC_DR_L_5002	1								
SPECIFICATIONS											
Landscape Materials and Finishes	NTS	M2535_R_L_9000	1								
BOQ/ Schedule	NTS	M2535_R_L_9001	1								
DRAWINGS BELOW HAVE BEEN OMITTED FROM THE CURRENT SET OF DRAWINGS.											
DISTRIBUTION											
Andrew Moyle-Browning, CBOC Clerk			E/T								
ISSUE											
D = Draft PP = Pre-planning design P = Planning C = Construction T = Tender AB = As built											
HOW WAS THIS SENT?											
E - EMAIL H - HARD COPY F - FAX D - CD ROM DB - DROP BOX 4P - 4 Projects											

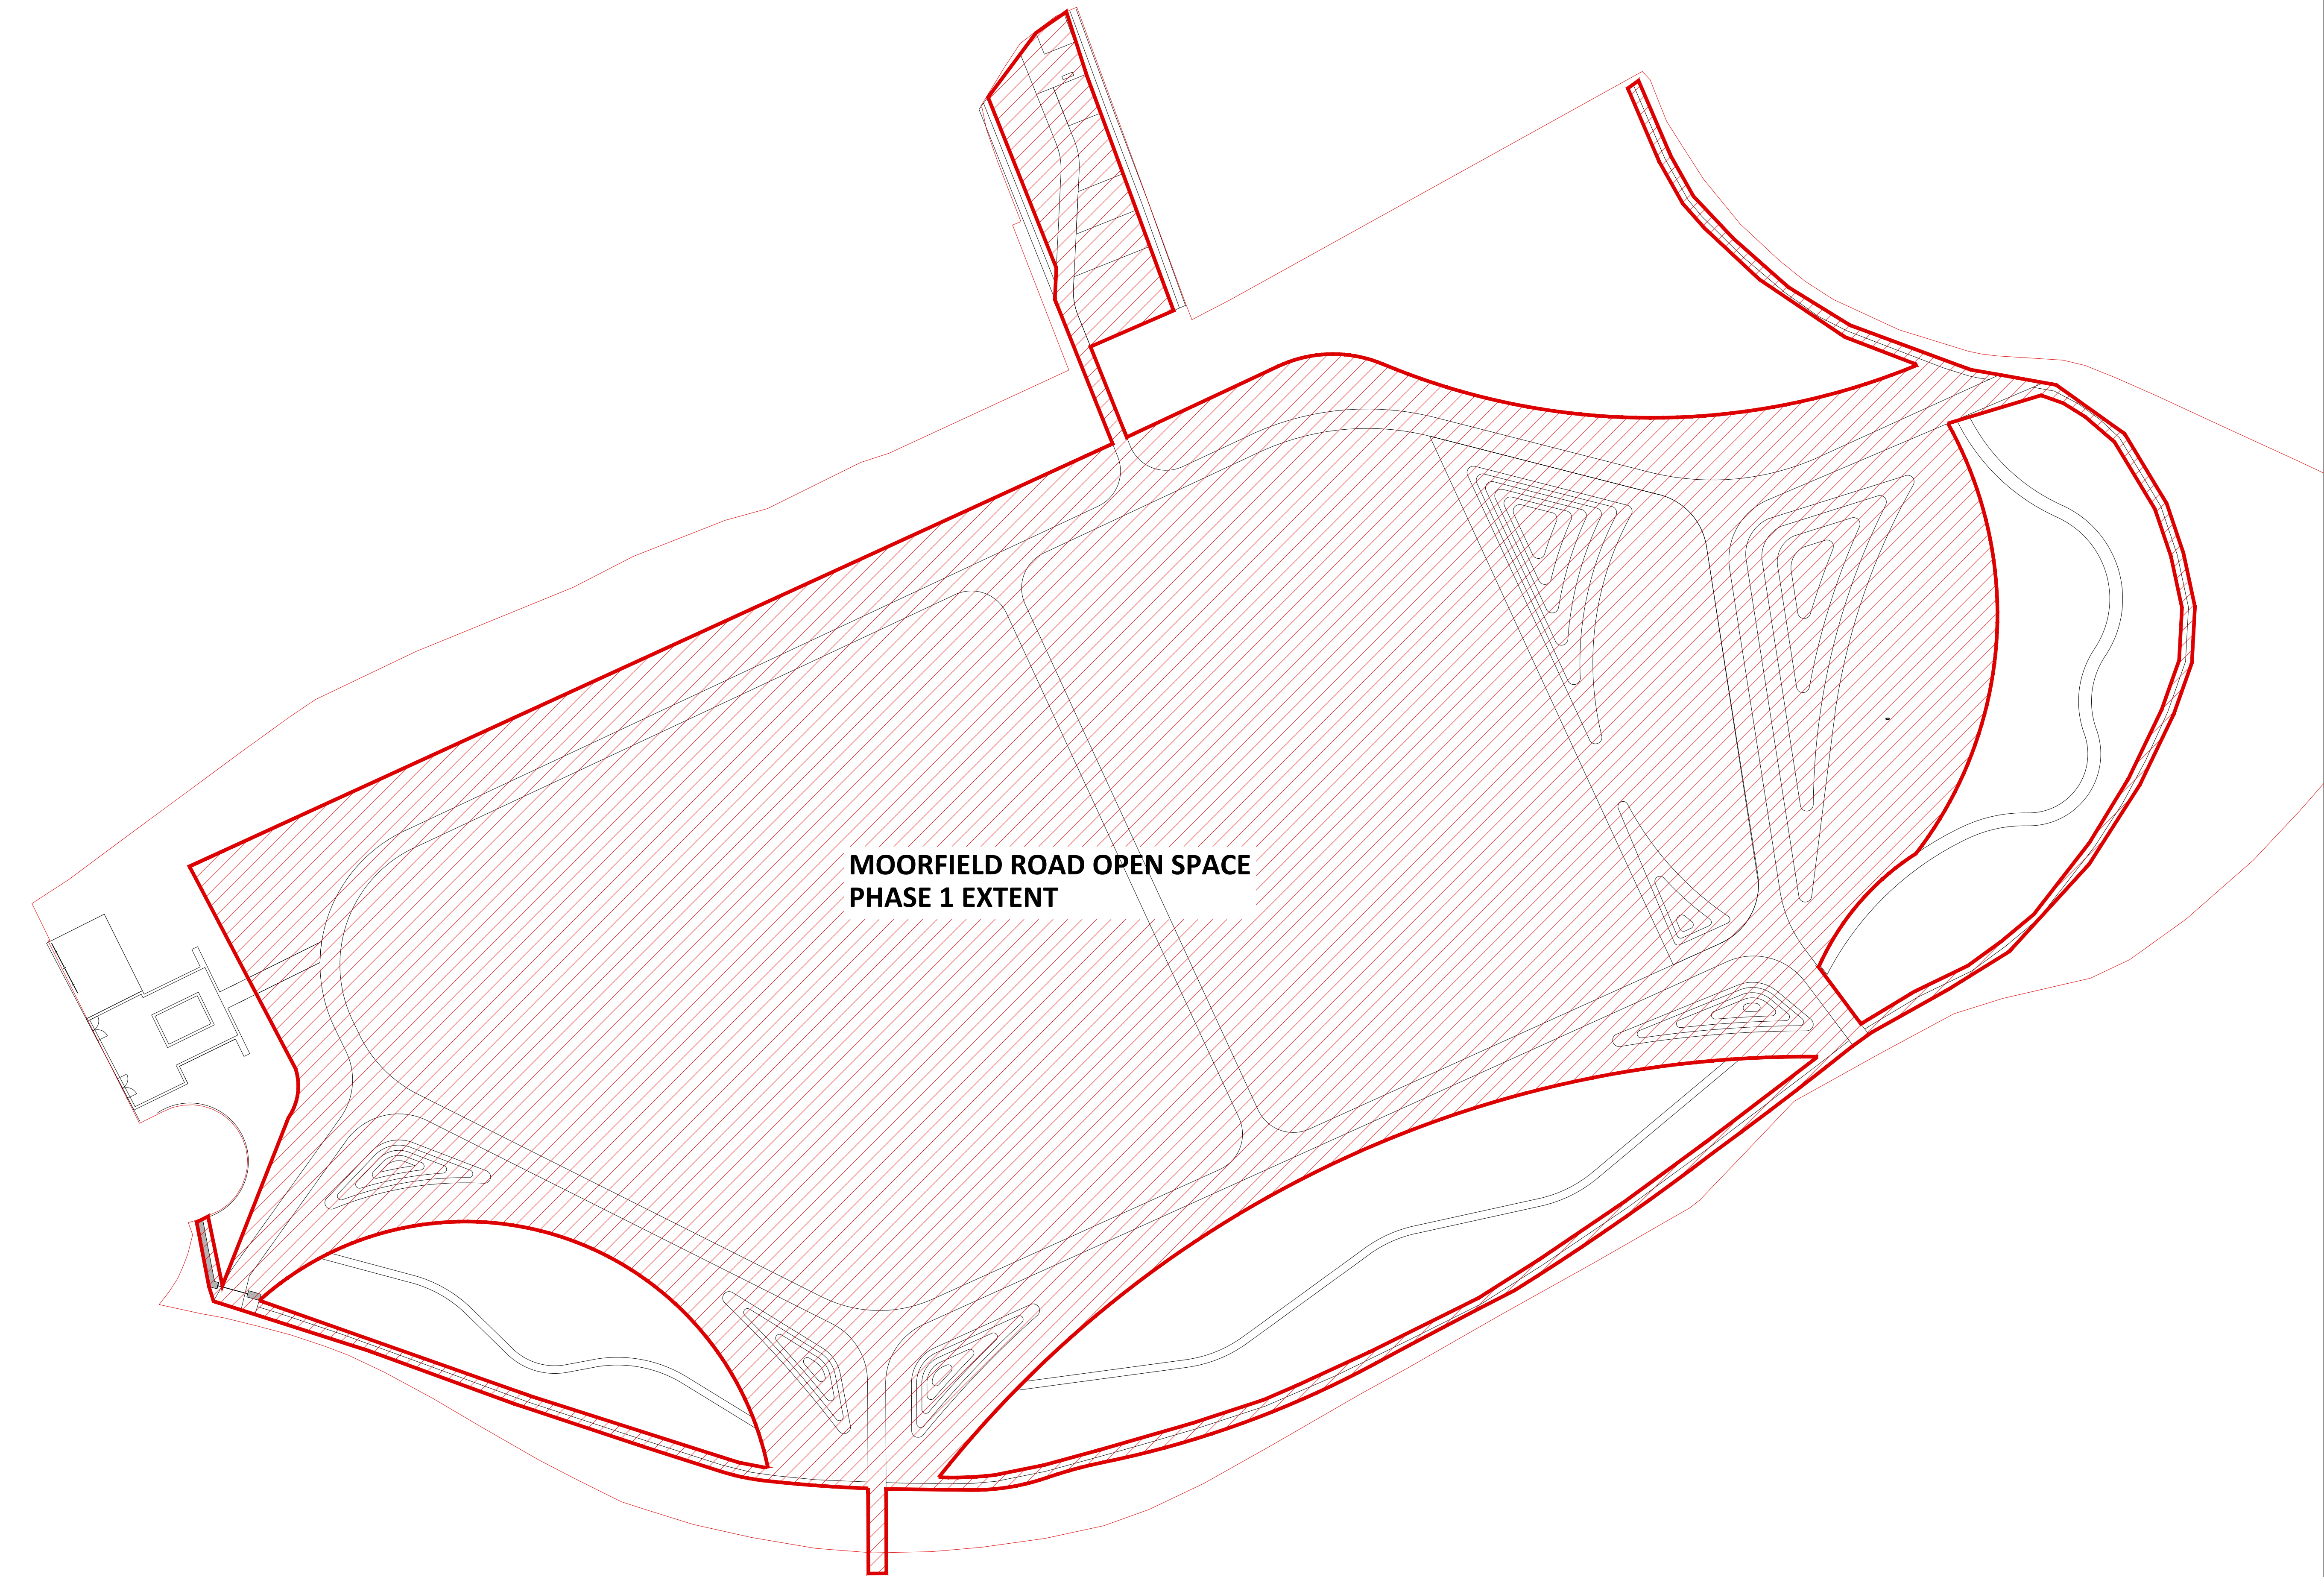

This drawing is copyright and may not be altered, traced, copied, photographed or used for any purpose other than that for which it is issued without written permission from Mei Loc Landscape Architects.

Do not scale for construction purposes. Figured dimensions shall have precedence over scaled dimensions.

Any discrepancies should be reported to the Landscape Architect.

All trees and hedgerows are to be protected in accordance with BS5837 and/or Arboricultural recommendations unless instructed otherwise.

This drawing is not for construction purposes.

NOTES / REVISIONS			
REV	DESCRIPTION	INIT.	DATE
01	PHASE 1 EXTENT FOR CBPC REVIEW	NM	02-04-26

Key:

 MOORFIELD ROAD OPEN SPACE PHASE 1 EXTENT
REFER TO COST SCHEDULE / BOQ FOR SPECIFIC BREAKDOWN

0m 5 10 15m
A1: 1:250

MEI LOCI

Mei Loc Landscape Architects
Studio G2, Old Bakery Studios, Blewetts Wharf, Truro, TR1 1QH
studio@meiloci.co.uk | 01872 264 899


CLIENT
Carn Brea Parish Council


JOB DESCRIPTION/LOCATION
Moorfield Road Open Space
Pool
Cornwall

DRAWING TITLE
Landscape General Arrangement
PHASE 1 EXTENT

STATUS		RIBA WORK STAGE	
T		4	
Date 07.03.2026	Scale 1:250	Drawn By CM	Checked NM

Drawing No.
M2535_MLOC_DR_L_0001

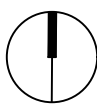	Revision 01
---	-----------------------

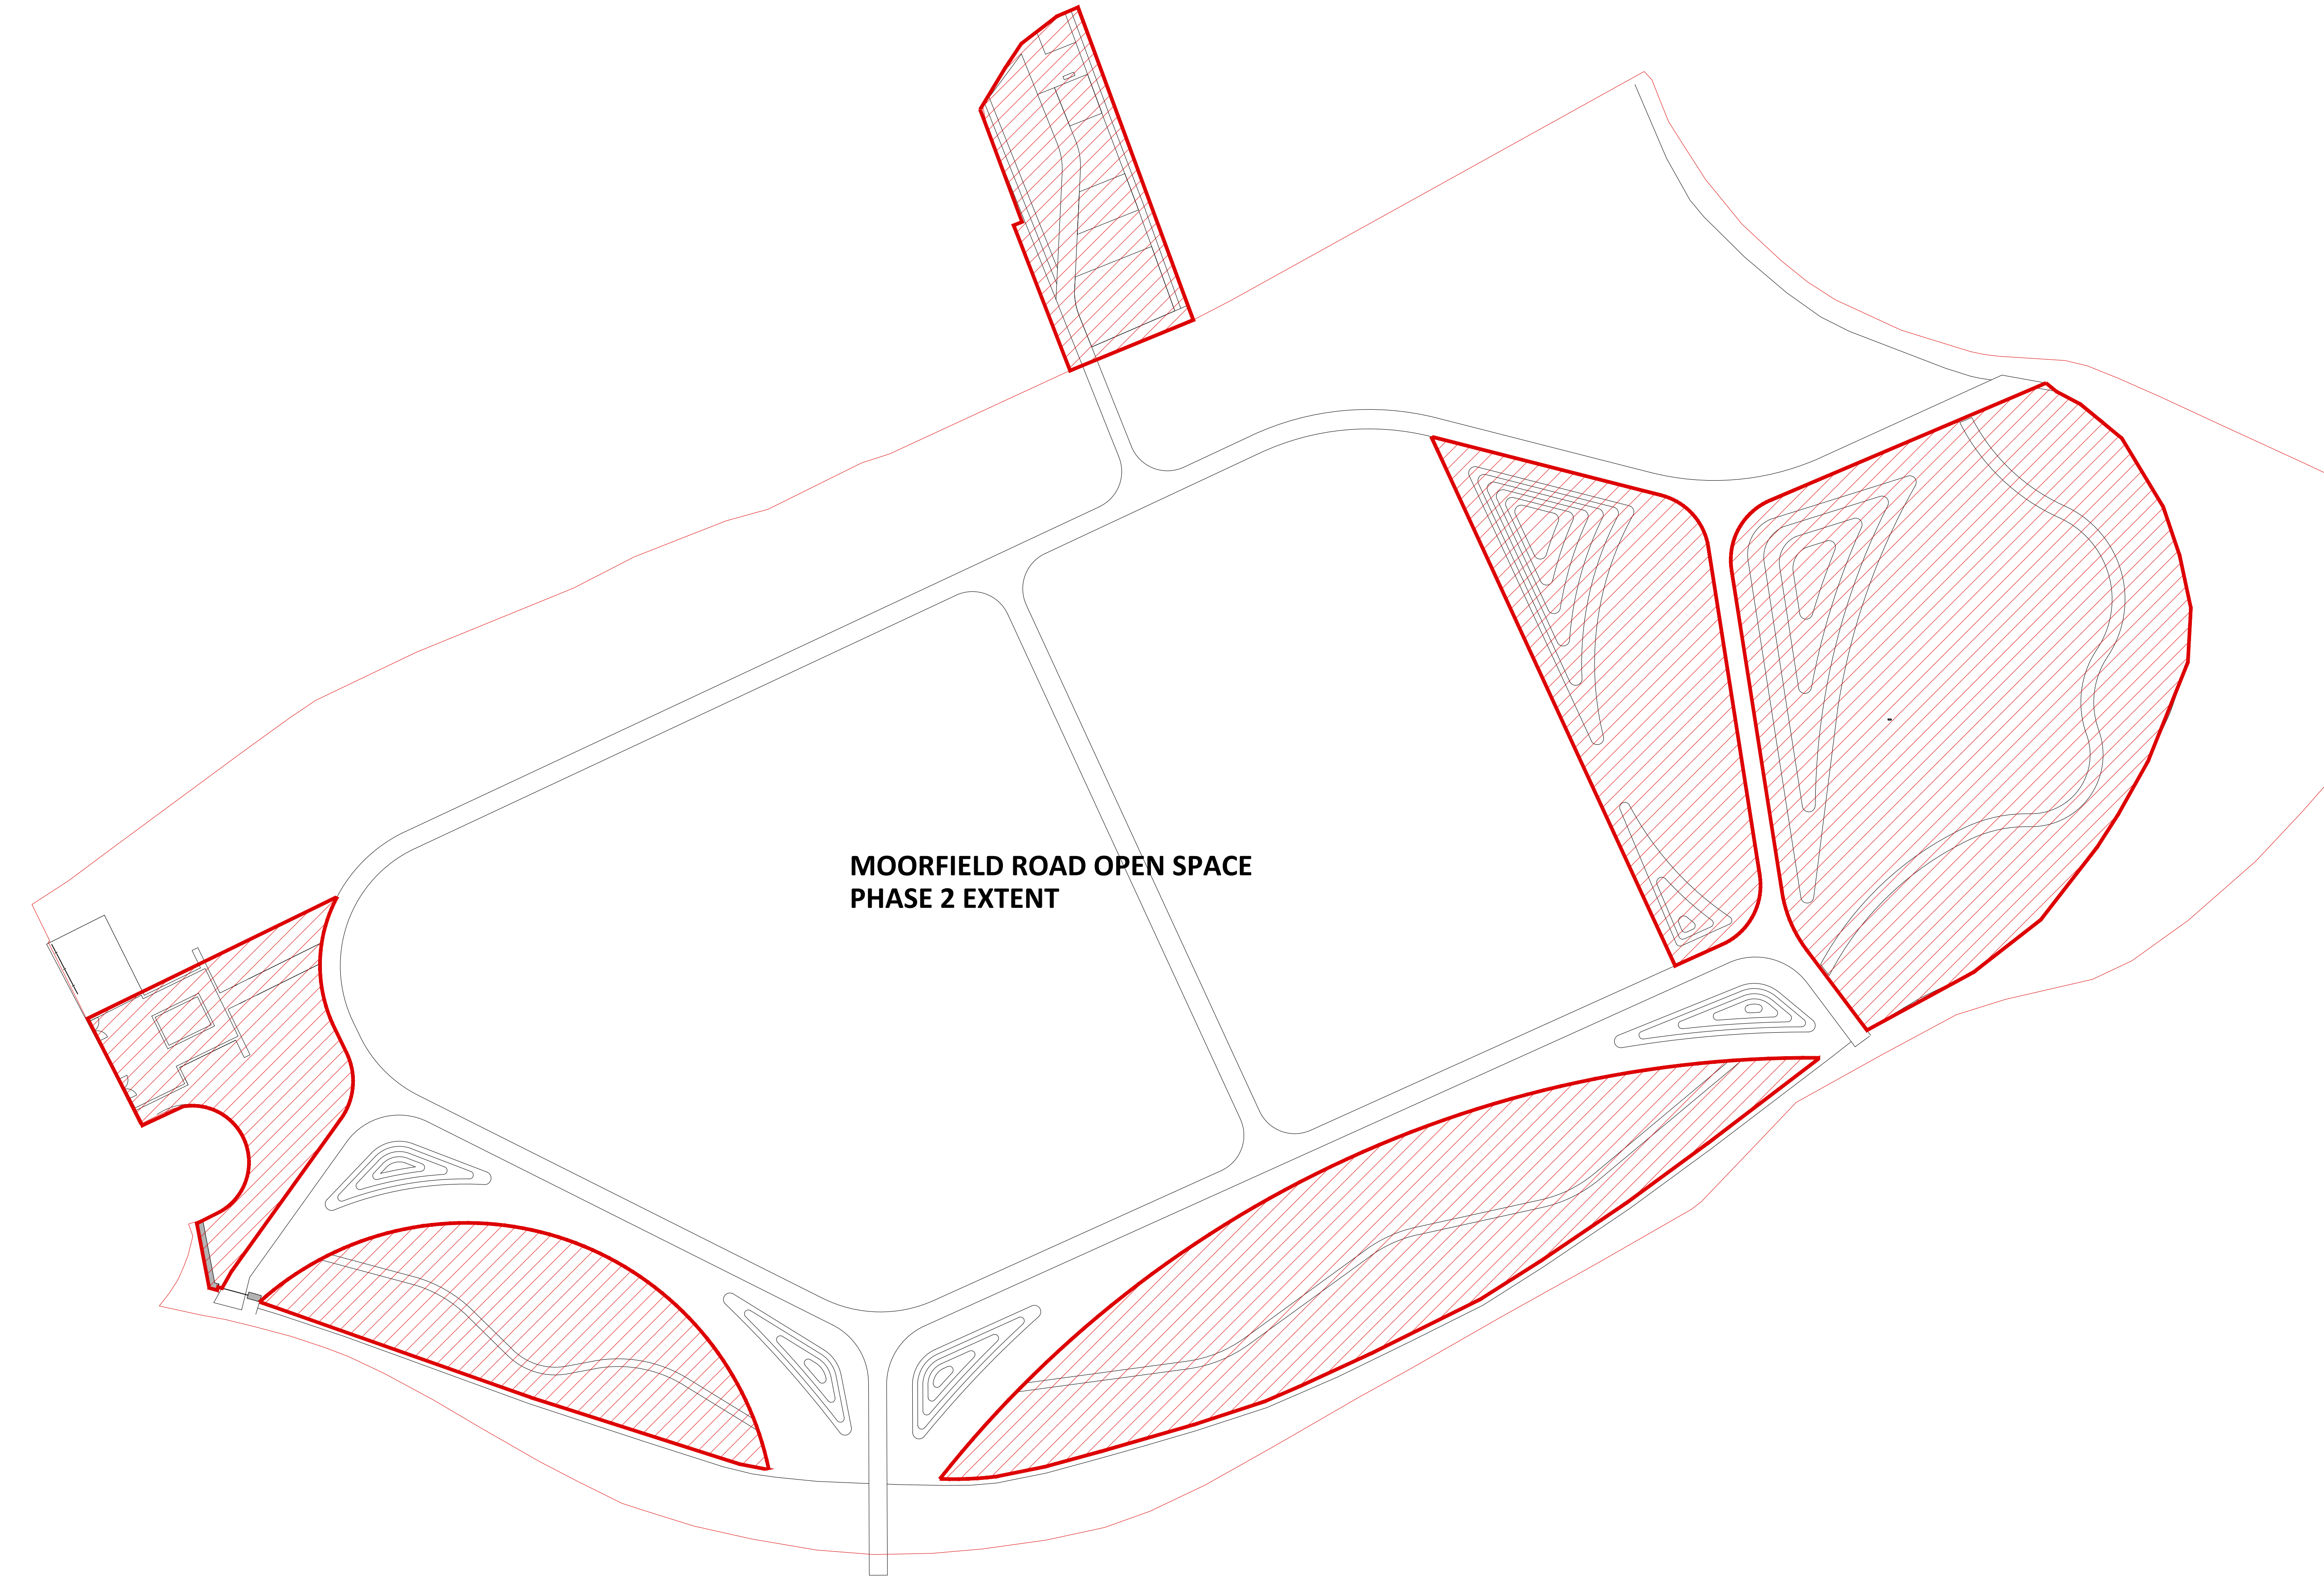

This drawing is copyright and may not be altered, traced, copied, photographed or used for any purpose other than that for which it is issued without written permission from Mei Locí Landscape Architects.

Do not scale for construction purposes. Figured dimensions shall have precedence over scaled dimensions.

Any discrepancies should be reported to the Landscape Architect.

All trees and hedgerows are to be protected in accordance with BS5837 and/or Arboricultural recommendations unless instructed otherwise.

This drawing is not for construction purposes.

NOTES / REVISIONS			
REV	DESCRIPTION	INIT.	DATE
01	PHASE 2 EXTENT FOR CBPC REVIEW	NM	02-04-26

Key:

 MOORFIELD ROAD OPEN SPACE PHASE 2 EXTENT
REFER TO COST SCHEDULE / BOQ FOR SPECIFIC BREAKDOWN

0m 5 10 15m
A1: 1:250

MEI LOCI

Mei Locí Landscape Architects
Studio G2, Old Bakery Studios, Blewett's Wharf, Truro, TR1 1QH
studio@meiloci.co.uk | 01872 264 899

CLIENT
Carn Brea Parish Council

JOB DESCRIPTION/LOCATION
Moorfield Road Open Space
Pool
Cornwall

DRAWING TITLE
Landscape General Arrangement
PHASE 2 EXTENT

STATUS		RIBA WORK STAGE	
T		4	
Date 07.03.2026	Scale 1:250	Drawn By CM	Checked NM

Drawing No.
M2535_MLOC_DR_L_0002

Revision
01

This drawing is copyright and may not be altered, traced, copied, photographed or used for any purpose other than that for which it is issued without written permission from Meiloci Landscape Architects. Do not scale for construction purposes. Figured dimensions shall have precedence over scaled dimensions. Any discrepancies should be reported to the Landscape Architect. All trees and hedgerows are to be protected in accordance with BS5837 and/or Arboricultural recommendations unless instructed otherwise. This drawing is not for construction purposes.

NOTES / REVISIONS			
REV	DESCRIPTION	INIT.	DATE
01	CBPC Review	CM	02-04-26

Key:
SITE BOUNDARY
PROJECT BOUNDARY



MEI LOCI

Mei Locí Landscape Architects
Studio G2, Old Bakery Studios, Blewetts Wharf, Truro, TR1 1QH
studio@meiloci.co.uk | 01872 264 899

CLIENT
Carn Brea Parish Council

JOB DESCRIPTION/LOCATION
Moorfield Road Open Space
Pool
Cornwall

DRAWING TITLE
Topographical Survey

STATUS		RIBA WORK STAGE	
T		4	
Date	Scale	Drawn By	Checked
07.03.2026	1:250	CM	NM

Drawing No.
M2535_MLOC_DR_L_1000

Revision
01

01
1000
TOPOGRAPHIC SURVEY
Scale 1: 250

- | NOTES / REVISIONS | | | |
|-------------------|-------------|-------|----------|
| REV. | DESCRIPTION | INIT. | DATE |
| 01 | CBPC Review | | 02-04-26 |

SITE BOUNDARY

- WALLS, RAILINGS & FENCING**
-  **W1:** Wall, type, material, finish?
-  **FE1:** Main entrance gate
-  **FE2:** Park entrance gate
-  **FE3:** Fence through hedge, metal post and wire

-
- Txx: Proposed Tree**



CLIENT
Carn Brea Parish Council


JOB DESCRIPTION/LOCATION
Moorfield Road Open Space
Pool
Cornwall

DRAWING TITLE
Landscape General Arrangement

STATUS	RIBA WORK STAGE
T	4

Date	Scale	Drawn By	Checked
07.03.2026	1:250	CM	NM

Drawing No.
M2535_MLOC_DR_L_1001

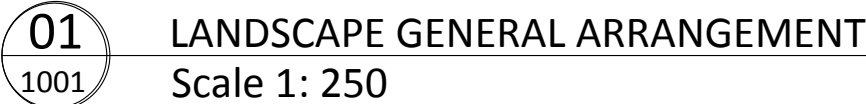

This drawing is copyright and may not be altered, traced, copied, photographed or used for any purpose other than that for which it is issued without written permission from Meiloci Landscape Architects. Do not scale for construction purposes. Figured dimensions shall have precedence over scaled dimensions. Any discrepancies should be reported to the Landscape Architect. All trees and hedgerows are to be protected in accordance with BS5837 and/or Arboricultural recommendations unless instructed otherwise. This drawing is not for construction purposes.

NOTES / REVISIONS			
REV	DESCRIPTION	INIT.	DATE
01	CBPC Review	CM	02-04-26

Key:

SITE BOUNDARY
PROJECT BOUNDARY

HARD LANDSCAPE

- PAVING
- P1: Black asphalt path
 - P2: Natural stone paving 100x100 flamed setts
 - P3: Natural stone paving 200x400 pavers
 - P4: Compacted MOT Type 1
 - P5: Rubber Playground Safety Grassmat

EDGING
E1: Timber edge

WALLS, RAILINGS & FENCING
W1: Wall, type, material, finish?
FE1: Main entrance gate
FE2: Park entrance gate
FE3: Fence through hedge, metal post and wire

A1: 0m 5 10 15m 1:250

MEI LOCI

Mei Loc Landscape Architects
Studio G2, Old Bakery Studios, Blewetts Wharf, Truro, TR1 1QH
studio@meiloci.co.uk | 01872 264 899

CLIENT
Carn Brea Parish Council

JOB DESCRIPTION/LOCATION
Moorfield Road Open Space
Pool
Cornwall

DRAWING TITLE
Hard Landscape General Arrangement

STATUS		RIBA WORK STAGE	
T		4	
Date	Scale	Drawn By	Checked
06.03.2026	1:250	CM	NM

Drawing No.
M2535_MLOC_DR_L_1002

Revision
01

This drawing is copyright and may not be altered, traced, copied, photographed or used for any purpose other than that for which it is issued without written permission from Meiloci Landscape Architects. Do not scale for construction purposes. Figured dimensions shall have precedence over scaled dimensions. Any discrepancies should be reported to the Landscape Architect. All trees and hedgerows are to be protected in accordance with BS5837 and/or Arboricultural recommendations unless instructed otherwise. This drawing is not for construction purposes.

NOTES / REVISIONS			
REV	DESCRIPTION	INIT.	DATE
01	CBPC Review	CM	02-04-26

Key:

SITE BOUNDARY
PROJECT BOUNDARY

SOFT LANDSCAPE

HEDGES
H1: Evergreen Structural Hedge
H2: Mixed native hedge

LAWN, GRASS & WILDFLOWER
SL.01: Amenity lawn - Seeded
SL.02: Amenity Lawn - Turf
SL.03: Naturalised lawn underplanted with spring bulbs

SHRUBS, GROUNDCOVER & HERBACEOUS PLANTS
SL.04: Treloweth Community Garden Planting
SL.05: Sensory Garden Planting
SL.06: Winter Garden Planting

Txx: Proposed Tree

TOS: xx Spot Height: Proposed Top of Slope

A1: 0m 5 10 15m 1:250

MEI LOCI

Mei Loc Landscape Architects
Studio G2, Old Bakery Studios, Blewetts Wharf, Truro, TR1 1QH
studio@meiloci.co.uk | 01872 264 899

CLIENT
Carn Brea Parish Council

JOB DESCRIPTION/LOCATION
Moorfield Road Open Space
Pool
Cornwall

DRAWING TITLE
Soft Landscape General Arrangement

STATUS		RIBA WORK STAGE	
T		4	
Date	Scale	Drawn By	Checked
07.03.2026	1:250	CM	NM

Drawing No.
M2535_MLOC_DR_L_1003

Revision
01

01
1003

SOFT LANDSCAPE GENERAL ARRANGEMENT
Scale 1: 250

This drawing is copyright and may not be altered, traced, copied, photographed or used for any purpose other than that for which it is issued without written permission from Melloci Landscape Architects. Do not scale for construction purposes. Figured dimensions shall have precedence over scaled dimensions. Any discrepancies should be reported to the Landscape Architect. All trees and hedgerows are to be protected in accordance with BS5837 and/or Arboricultural recommendations unless instructed otherwise. This drawing is not for construction purposes.

NOTES / REVISIONS			
REV	DESCRIPTION	INIT.	DATE
01	CBPC Review	CM	02-04-26

Key:

SITE BOUNDARY

PROJECT BOUNDARY

TOS: xx Spot Height: Proposed Top of Slope

BOS: xx Spot Height: Existing Bottom of Slope

A1:



MEI LOCI

Mei Locí Landscape Architects
Studio G2, Old Bakery Studios, Blewett's Wharf, Truro, TR1 1QH
studio@meiloci.co.uk | 01872 264 899

CLIENT
Carn Brea Parish Council


JOB DESCRIPTION/LOCATION
Moorfield Road Open Space
Pool
Cornwall

DRAWING TITLE
Landscape Levels

STATUS		RIBA WORK STAGE	
T		4	
Date	Scale	Drawn By	Checked
07.03.2026	1:250	CM	NM

Drawing No.
M2535_MLOC_DR_L_1004

Revision
01

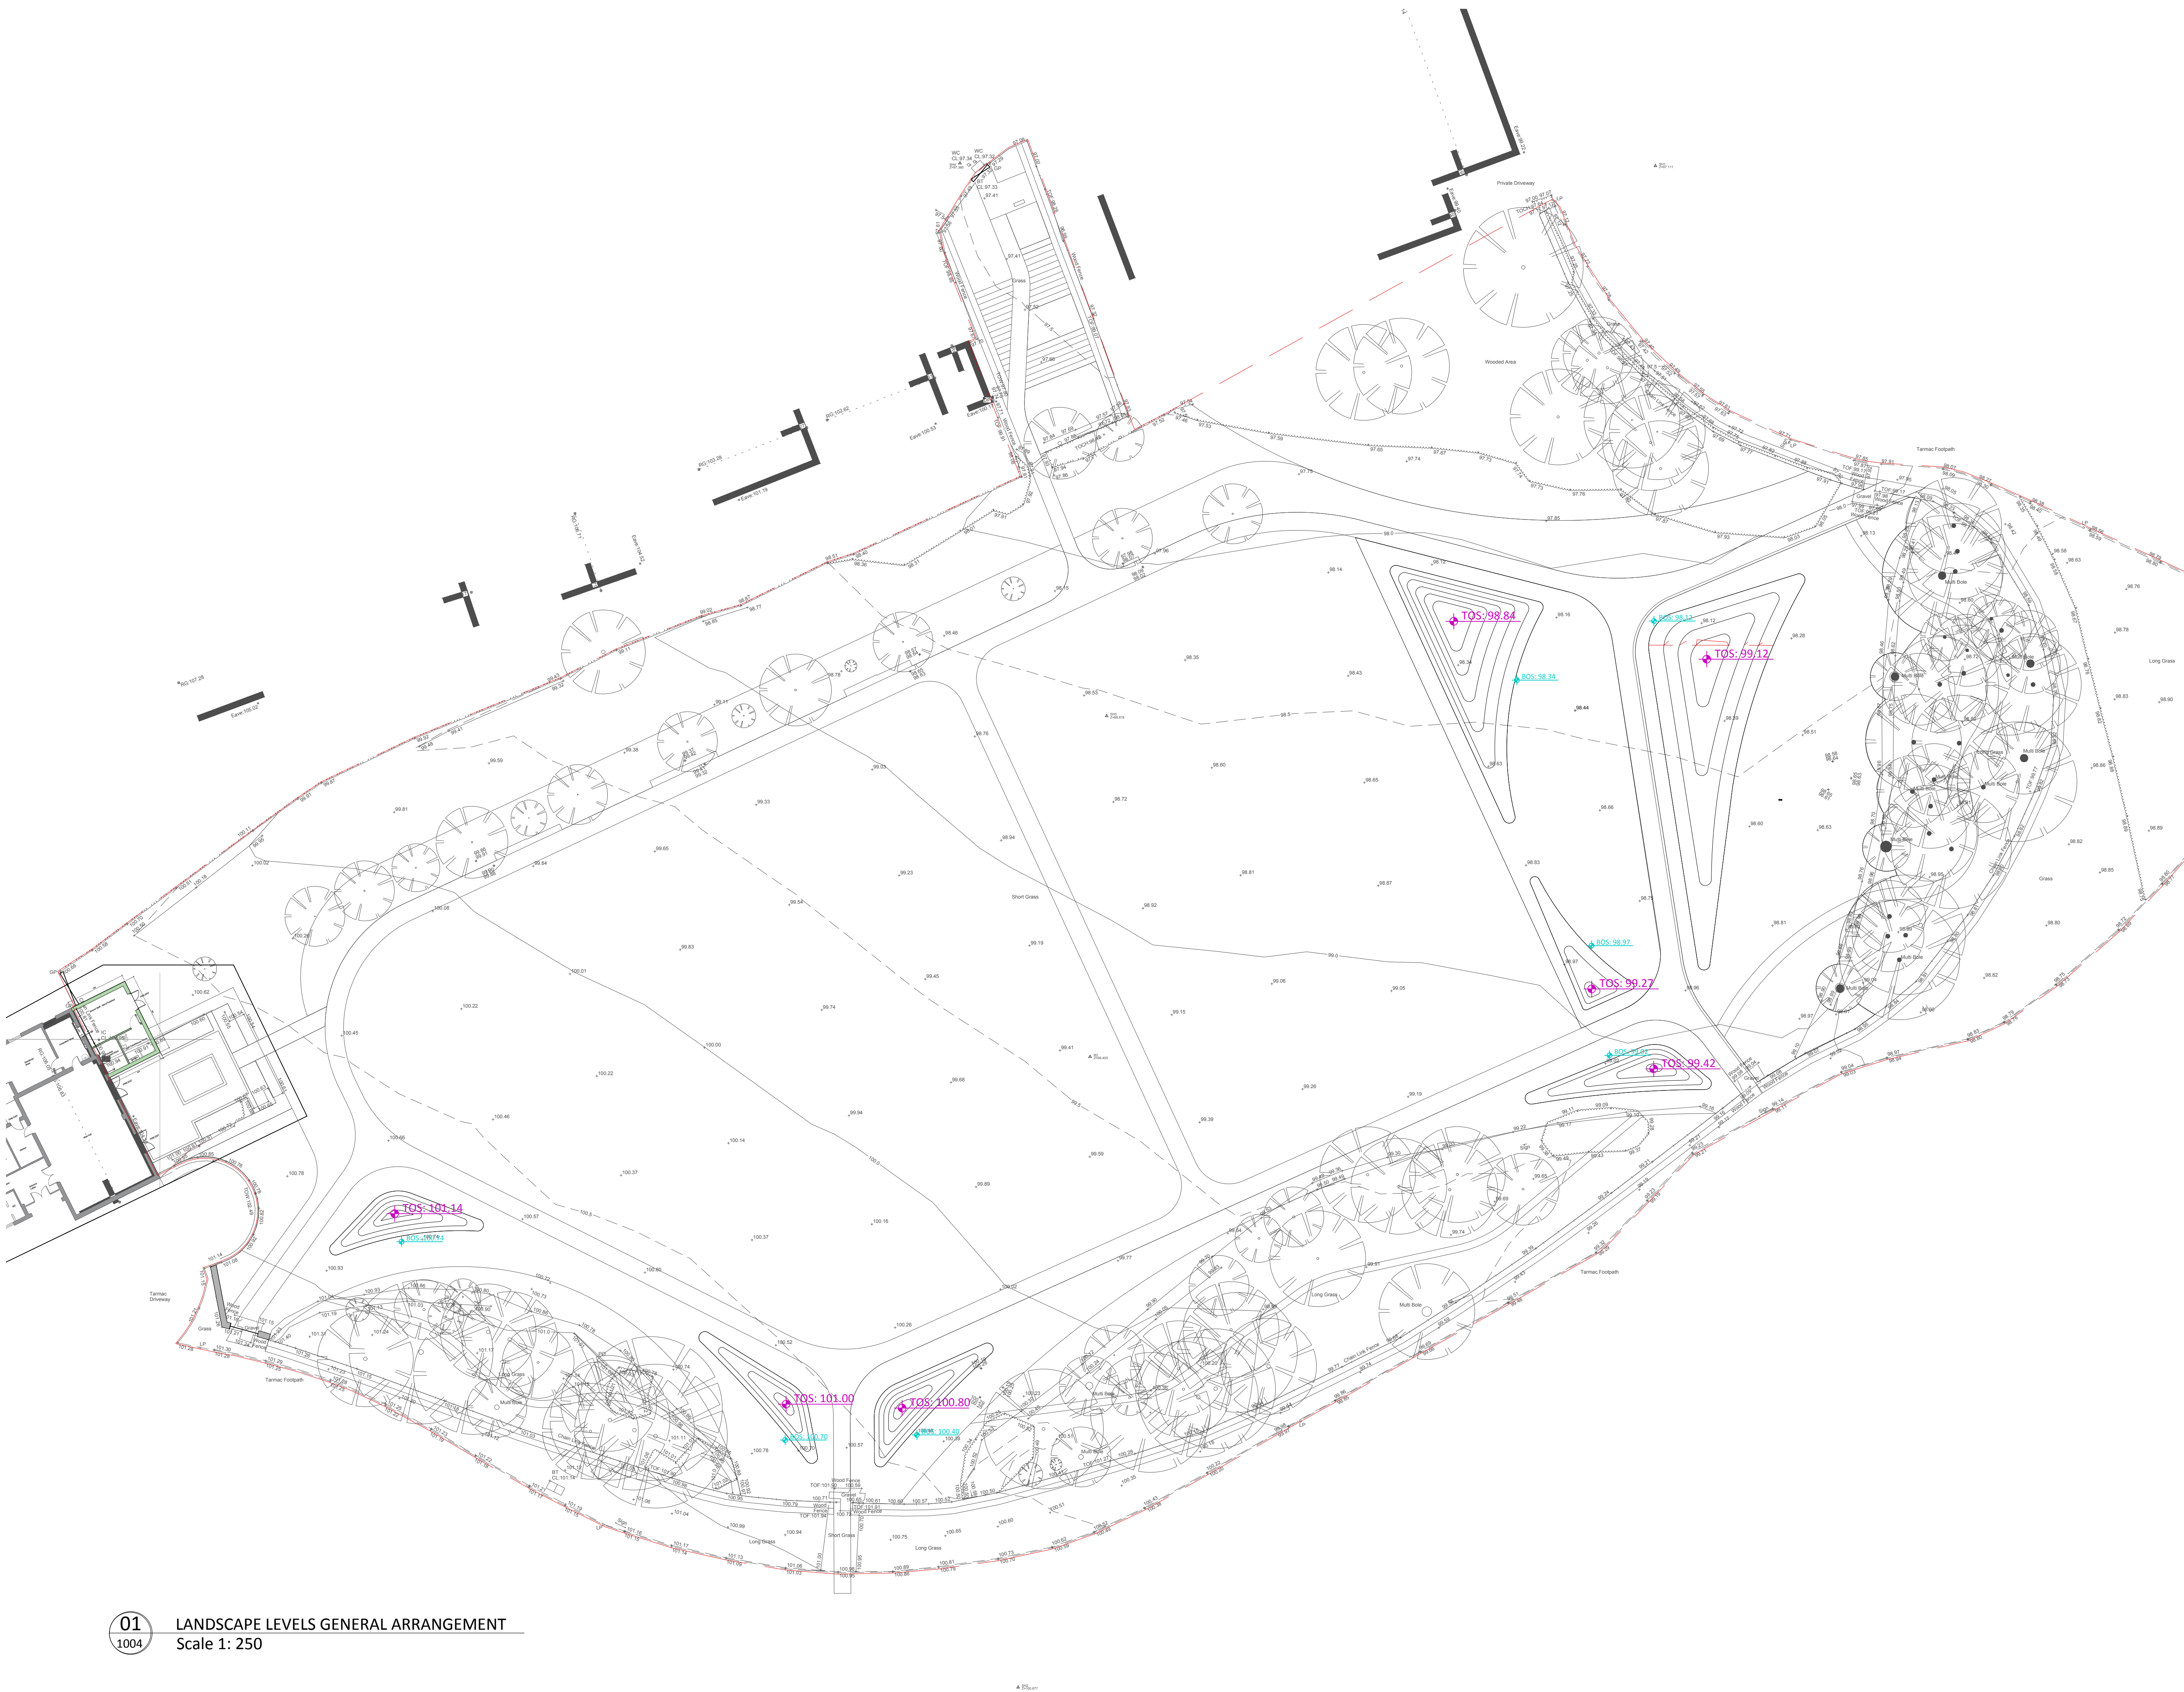

This drawing is copyright and may not be altered, traced, copied, photographed or used for any purpose other than that for which it is issued without written permission from Meiloci Landscape Architects.

Do not scale for construction purposes. Figured dimensions shall have precedence over scaled dimensions.

Any discrepancies should be reported to the Landscape Architect.

All trees and hedgerows are to be protected in accordance with BS5837 and/or Arboricultural recommendations unless instructed otherwise.

This drawing is not for construction purposes.

NOTES / REVISIONS			
REV	DESCRIPTION	INIT.	DATE
01	CBPC Review	CM	02-04-26

Key:

Furniture

- F.01: Backed Extended Bench
F.02: Backless Bench
F.03: Backless Bench 1m
F.04: Picnic Table
F.05: Tree Bench
F.06: Bin
F.07: Bicycle Stand
F.08: Existing Granite Bench

Play Equipment

- PE.01: Nest Swing
PE.02: Balance Beam
PE.03: Wide Embankment Slide
PE.04: Scramble Net
PE.05: Stump Stack
PE.06: Robinia Clamber Stack
PE.07: Robinia Stepping Poles
PE.08: Sensory Totems
PE.09: Talk Tube
PE.10: Stumps
PE.11: Spiral Scraper
PE.12: Teepee
PE.13: Boulders
PE.14: Football Goal with Net



MEI LOCI

Mei Locí Landscape Architects
Studio G2, Old Bakery Studios, Blewett's Wharf, Truro, TR1 1QH
studio@meiloci.co.uk | 01872 264 899

CLIENT
Carn Brea Parish Council

JOB DESCRIPTION/LOCATION
Moorfield Road Open Space
Pool
Cornwall

DRAWING TITLE
Furniture and Play Equipment
General Arrangement

STATUS		RIBA WORK STAGE	
T		4	
Date	Scale	Drawn By	Checked
07.03.2026	1:250	CM	NM

Drawing No.
M2535_MLOC_DR_L_1005

Revision
01

This drawing is copyright and may not be altered, traced, copied, photographed or used for any purpose other than that for which it is issued without written permission from Meiloci Landscape Architects.

Do not scale for construction purposes. Figured dimensions shall have precedence over scaled dimensions.

Any discrepancies should be reported to the Landscape Architect.

All trees and hedgerows are to be protected in accordance with BS5837 and/or Arboricultural recommendations unless instructed otherwise.

This drawing is not for construction purposes.

NOTES / REVISIONS

REV	DESCRIPTION	INIT.	DATE
01	CBPC Review	CM	02-04-26

Key:

A1:



MEI LOCI

Mei Locí Landscape Architects
Studio G2, Old Bakery Studios, Blewetts Wharf, Truro, TR1 1QH
studio@meiloci.co.uk | 01872 264 899

CLIENT
Carn Brea Parish Council


JOB DESCRIPTION/LOCATION
Moorfield Road Open Space
Pool
Cornwall

DRAWING TITLE
Landscape Elevations


STATUS	RIBA WORK STAGE
T	4
Date 07.03.2026	Scale 1:100
Drawn By CM	Checked NM

Drawing No.
M2535_MLOC_DR_L_2001


Revision
01

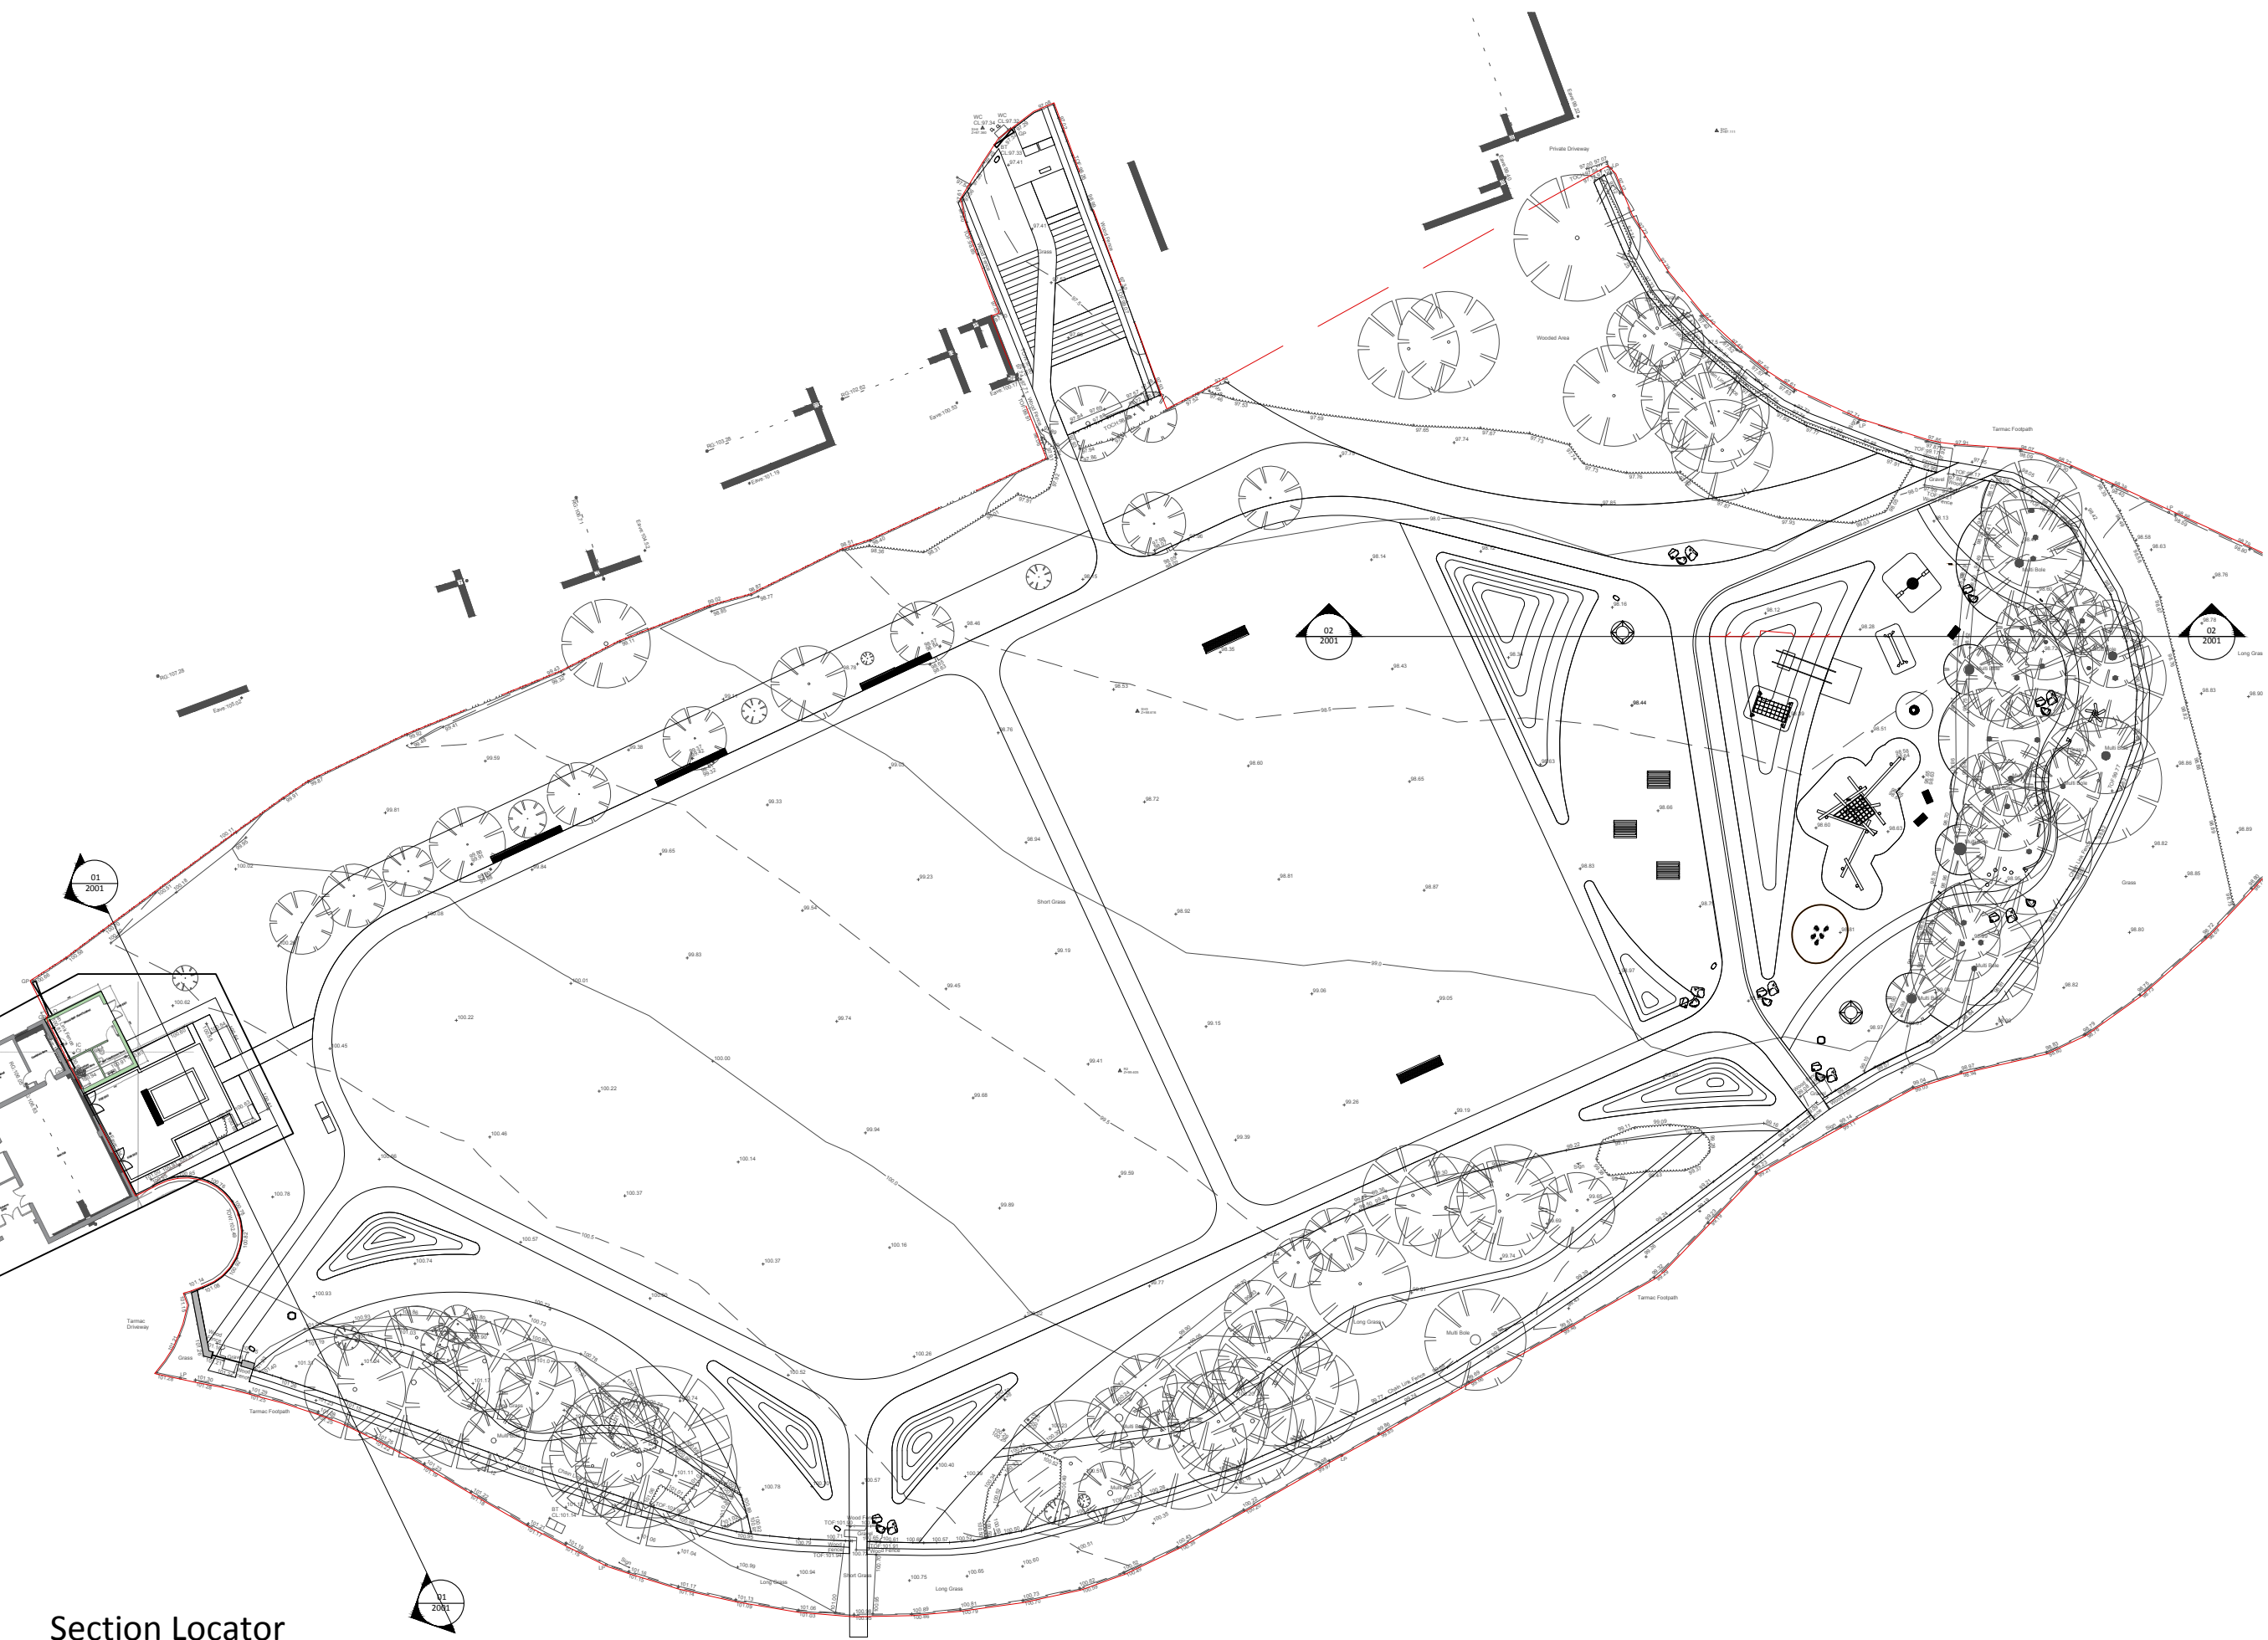

Section Locator
NTS

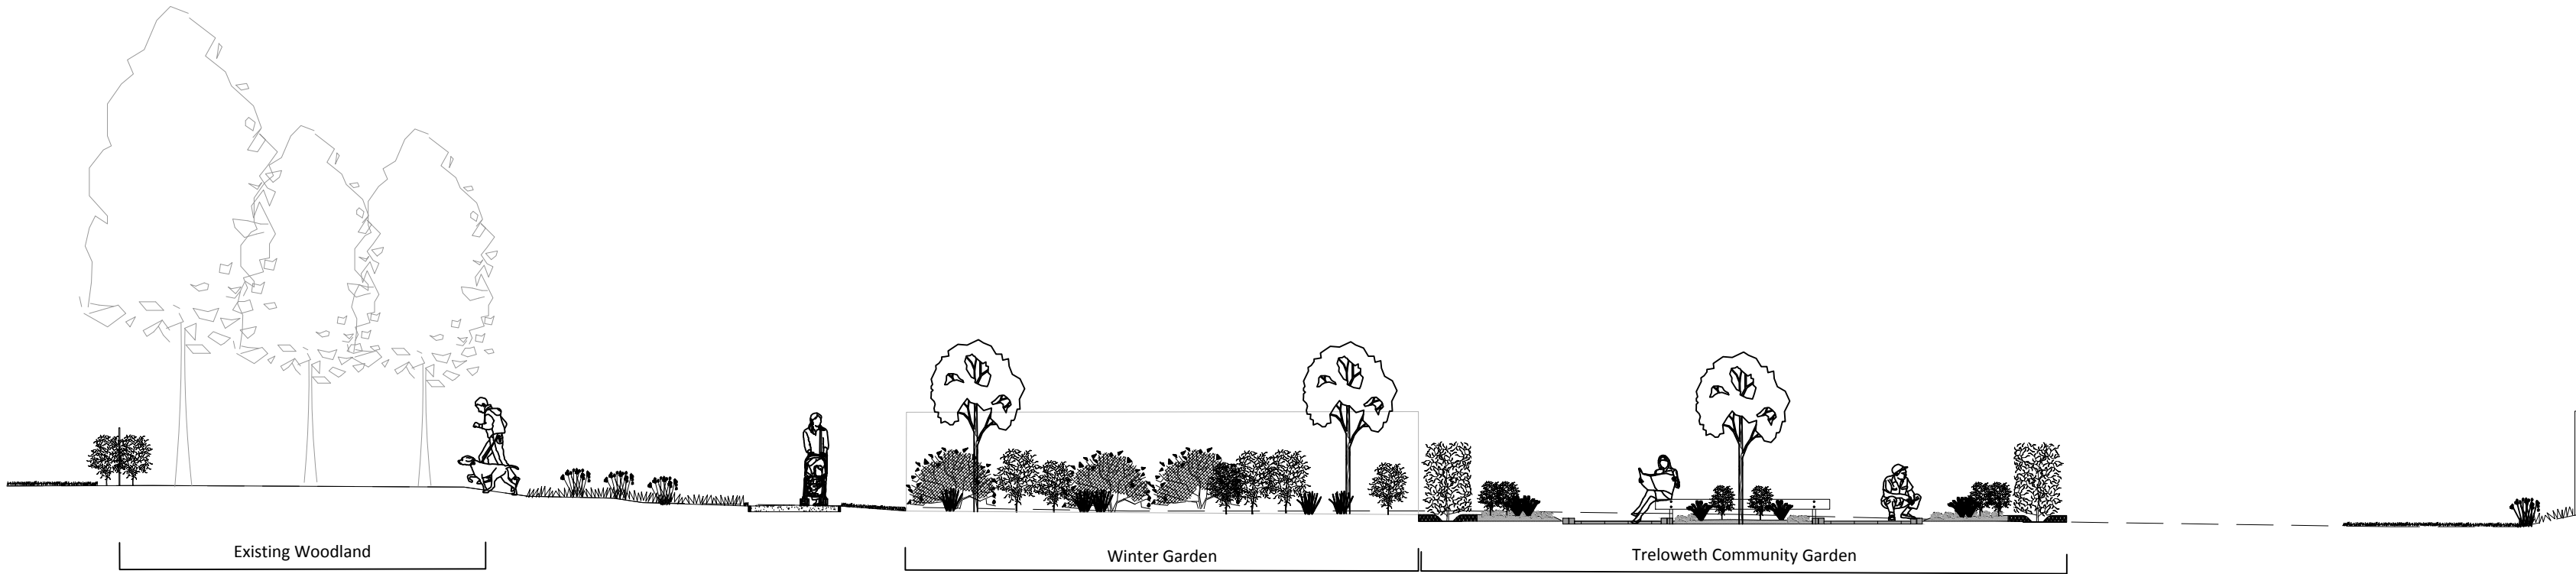


D1
2001
TRELLOWETH COMMUNITY GARDEN AND WINTER GARDEN SECTION 1:100

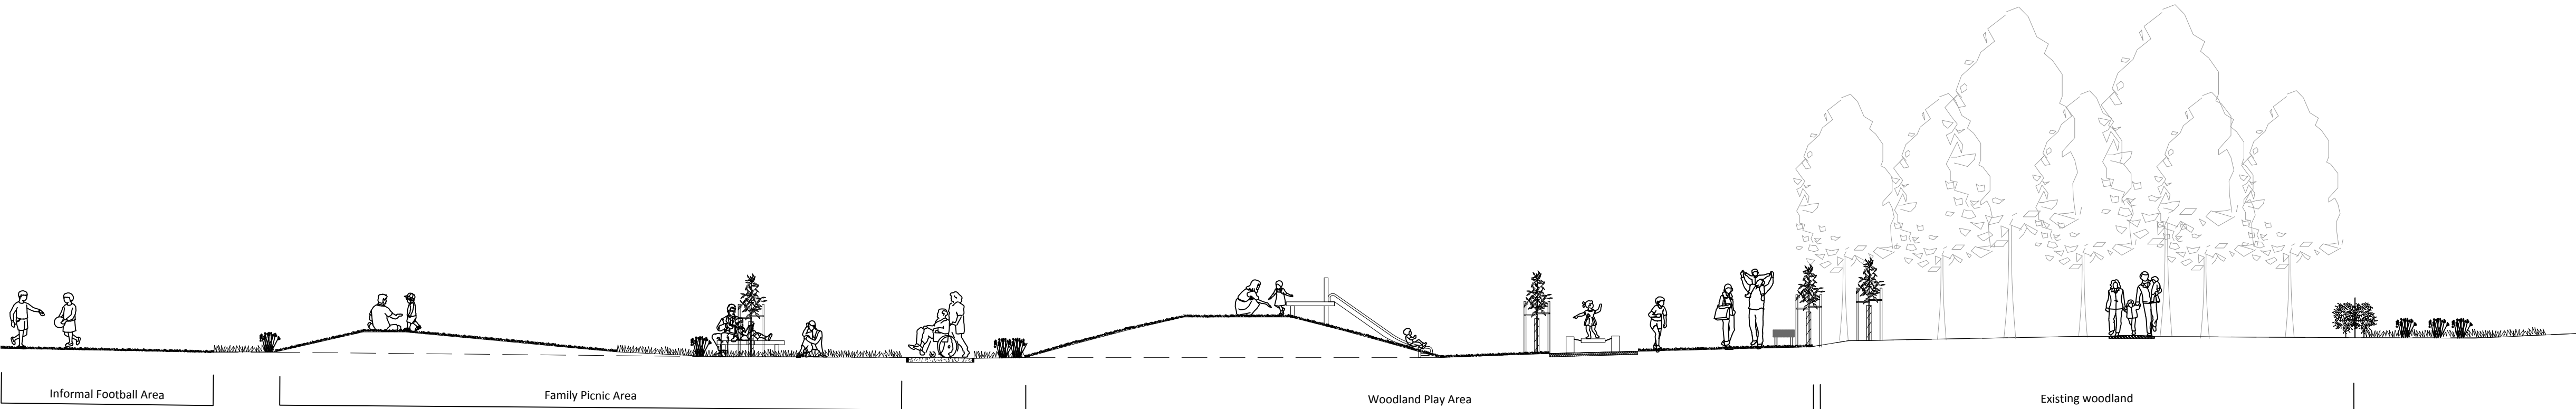


D2
2001
FAMILY WOODLAND SECTION 1:100

P1: BLACK ASPHALT PATH

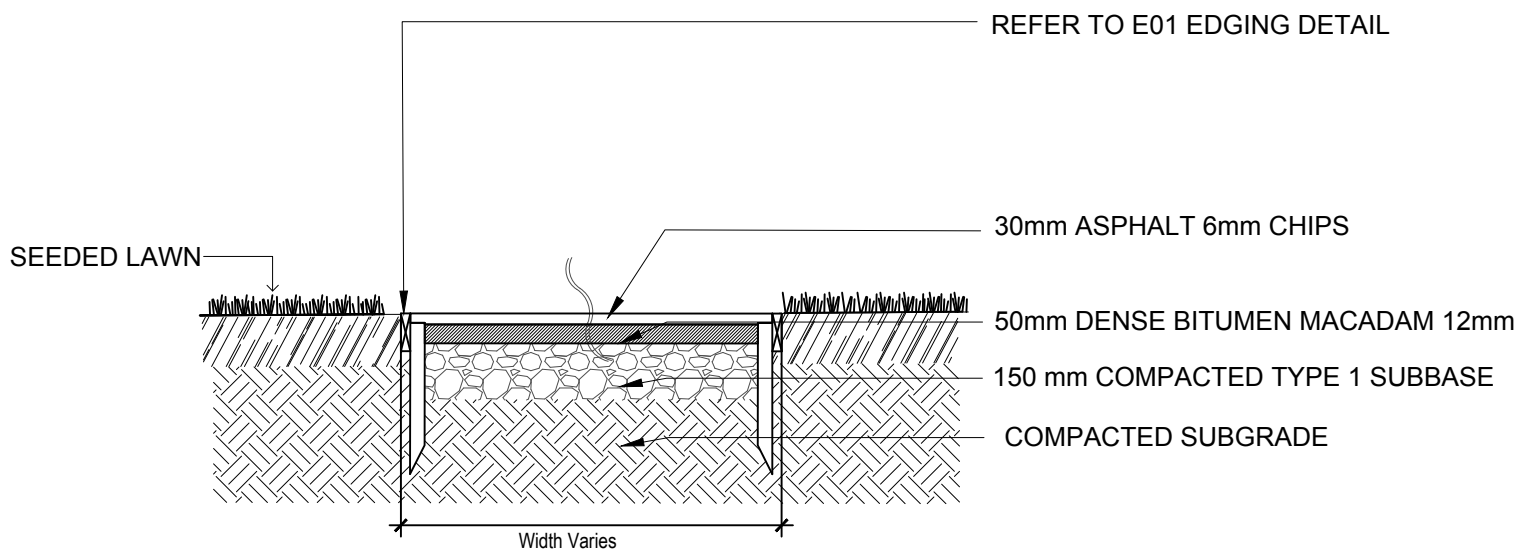


01
3001 ASPHALT PATHWAY WITH TIMBER EDGING DETAIL 1:20

P2: NATURAL STONE PAVING: FLAMED 100x100 GRANITE SETTS

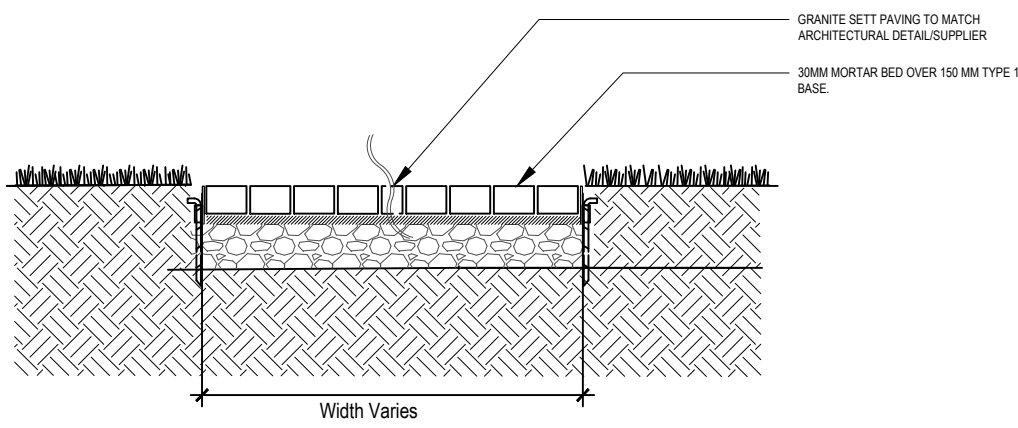


02
3001 GRANITE SETT PATHWAY 1:20

P3: NATURAL STONE PAVING: CORNISH GRANITE PAVING SLABS 300X600

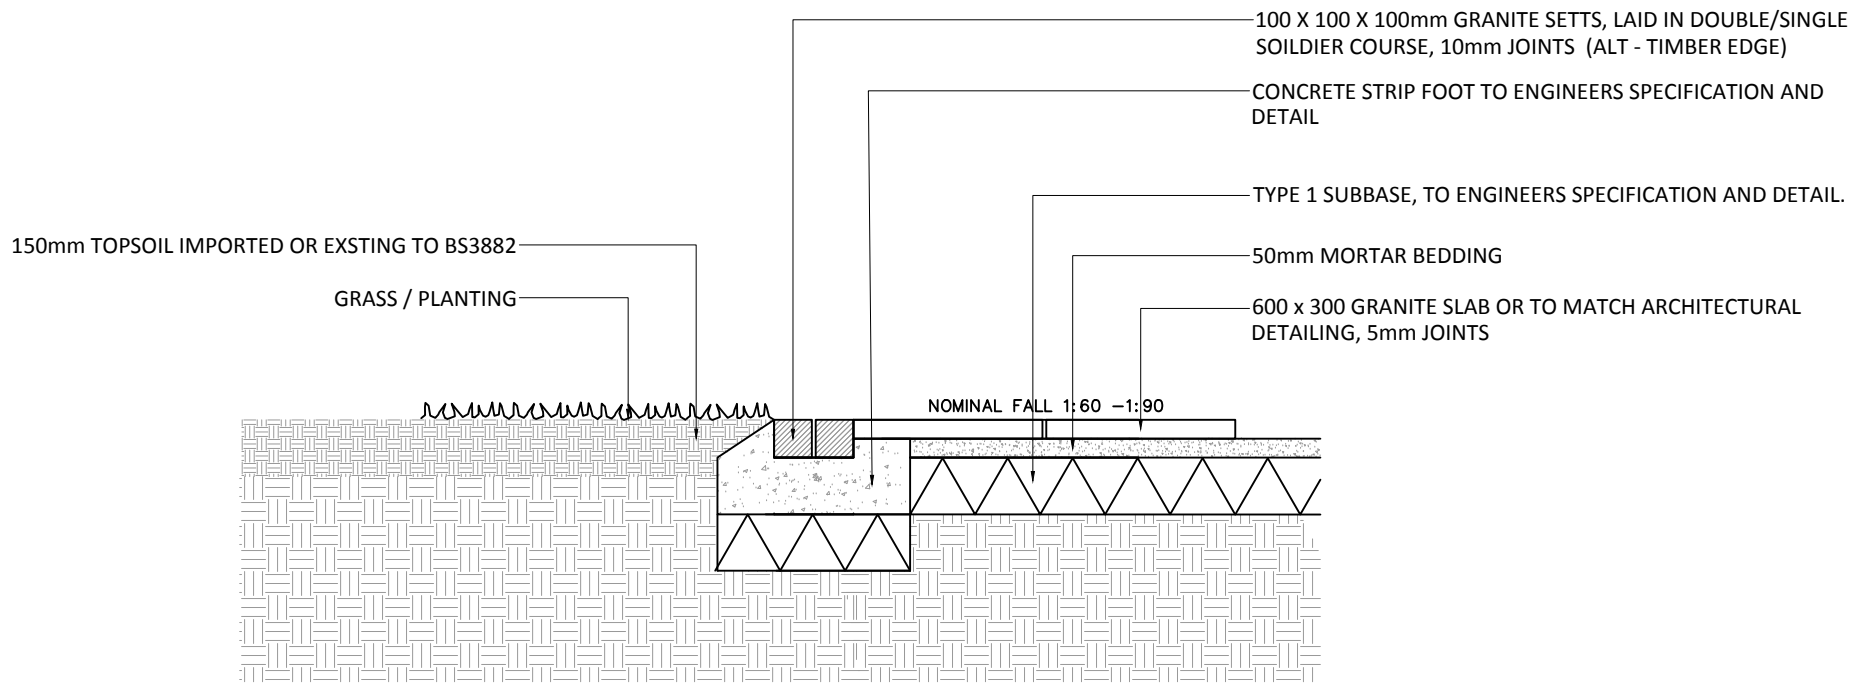


03
3001 GRANITE SETT PATHWAY 1:20

P4: COMPACTED MOT TYPE 1 WOODLAND PATH

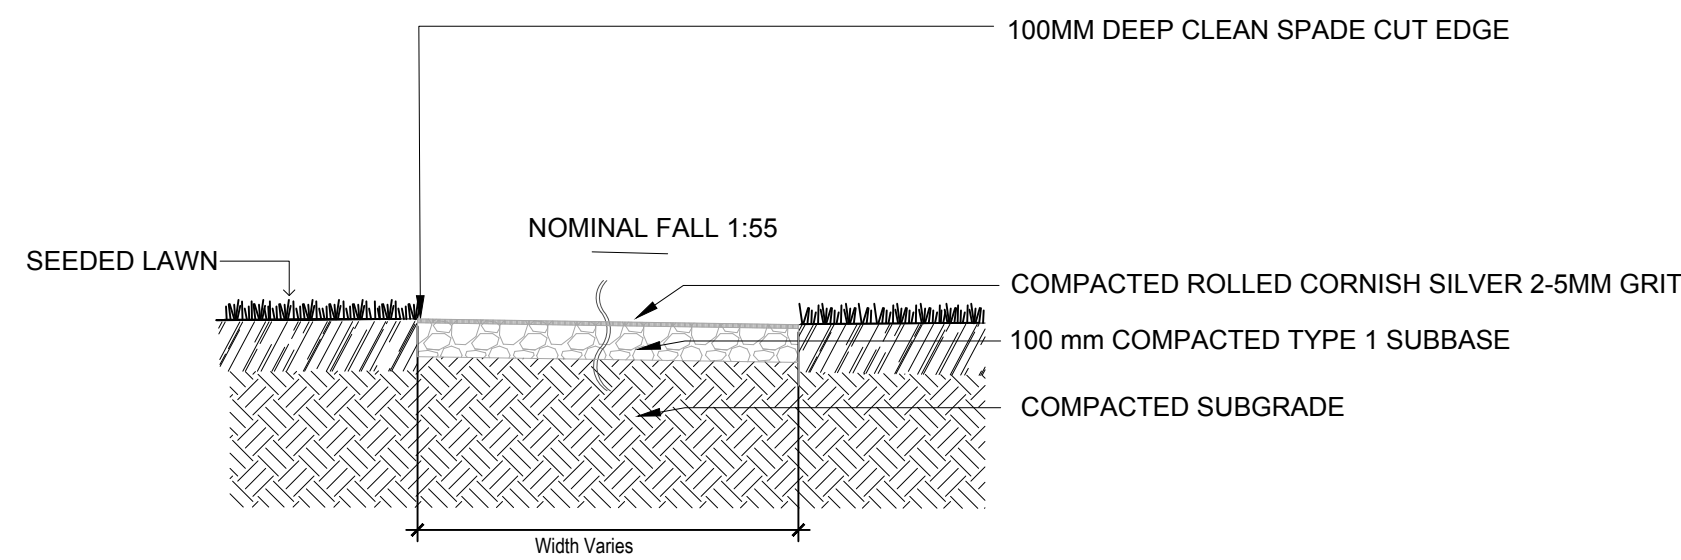


04
3001 SINGLE LAYER GRAVEL PATH WITH CUT EDGE DETAIL 1:20

P5: RUBBER PLAYGROUND SAFETY GRASSMAT

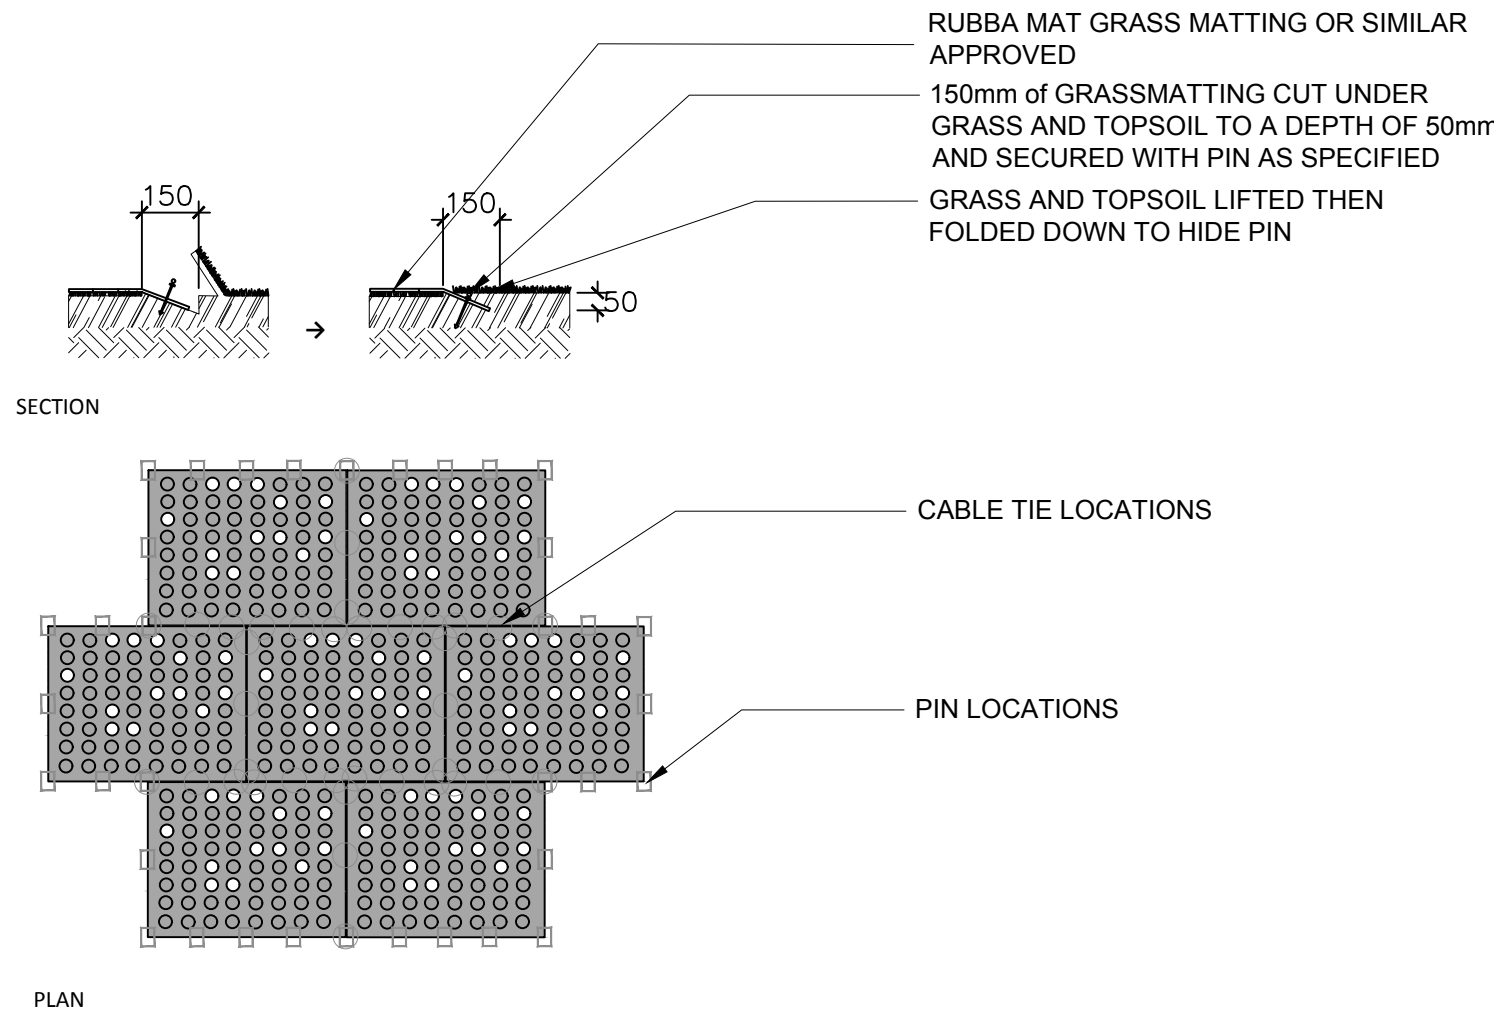


05
3001 RUBBER GRASS MAT SAFETY SURFACE DETAIL 1:20

E01: Timber edging

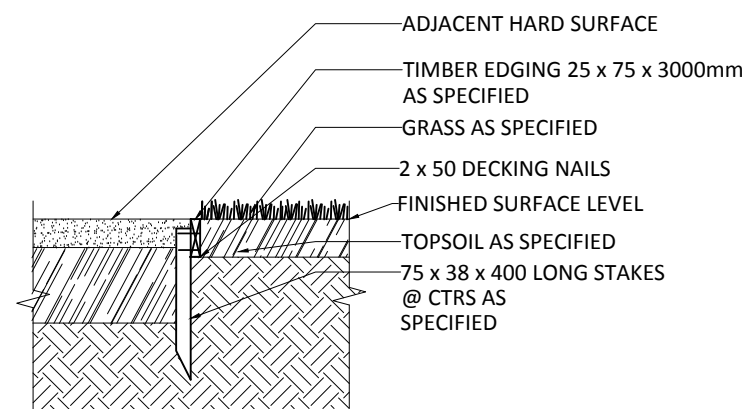

06
3001 TIMBER EDGING DETAIL 1:20

W1: RENDERED BLOCK WALL

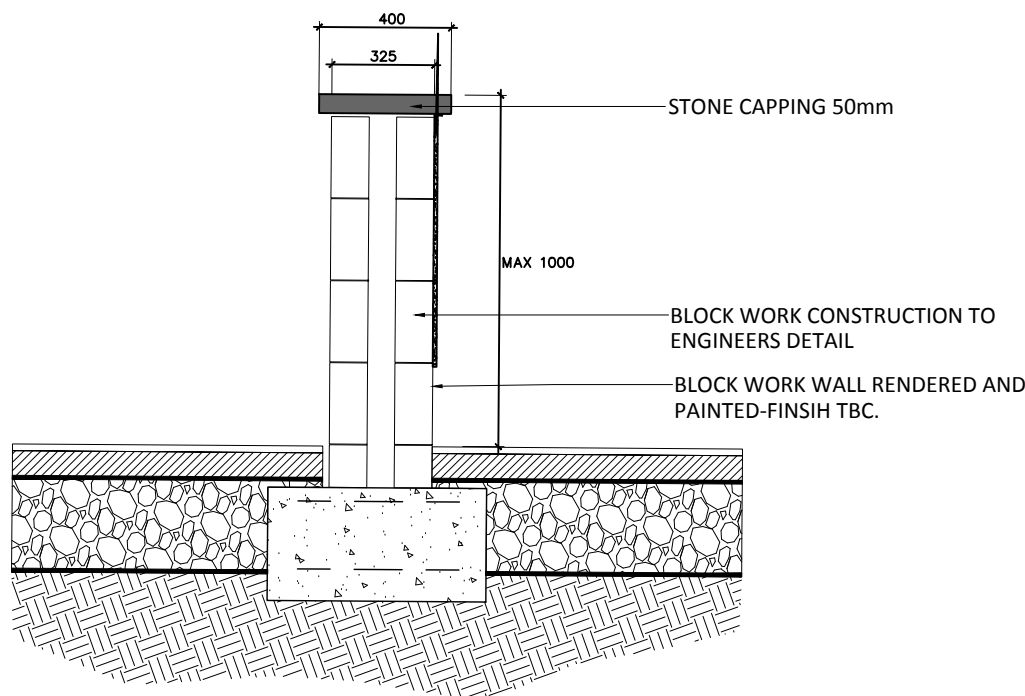

07
3001 RENDERED BLOCK WALL 1000 HIGH 1:20

- This drawing is copyright and may not be altered, traced, copied, photographed or used for any purpose other than that for which it is issued without written permission from Meiloci Landscape Architects.
- Do not scale for construction purposes. Figured dimensions shall have precedence over scaled dimensions.
- Any discrepancies should be reported to the Landscape Architect.
- All trees and hedgerows are to be protected in accordance with BS5837 and/or Arboricultural recommendations unless instructed otherwise.
- This drawing is not for construction purposes.

NOTES / REVISIONS

REV	DESCRIPTION	INIT.	DATE
01	CBPC Review	CM	02-04-26

Key:

A1:



MEI LOCI

Mei Loc Landscape Architects
Studio G2, Old Bakery Studios, Blewett's Wharf, Truro, TR1 1QH
studio@meiloci.co.uk | 01872 264 899

CLIENT
Carn Brea Parish Council

JOB DESCRIPTION/LOCATION
Moorfild Road Open Space
Pool
Cornwall

DRAWING TITLE
Hard Landscape Details

STATUS
T


RIBA WORK STAGE
4

Date 03.02.2026	Scale 1:20	Drawn By CM	Checked NM
--------------------	---------------	----------------	---------------


Drawing No.
M2535_MLOC_DR_L_3001

Revision
01

FE1: BESPOKE SELF CLOSING MAIN ENTRANCE GATE

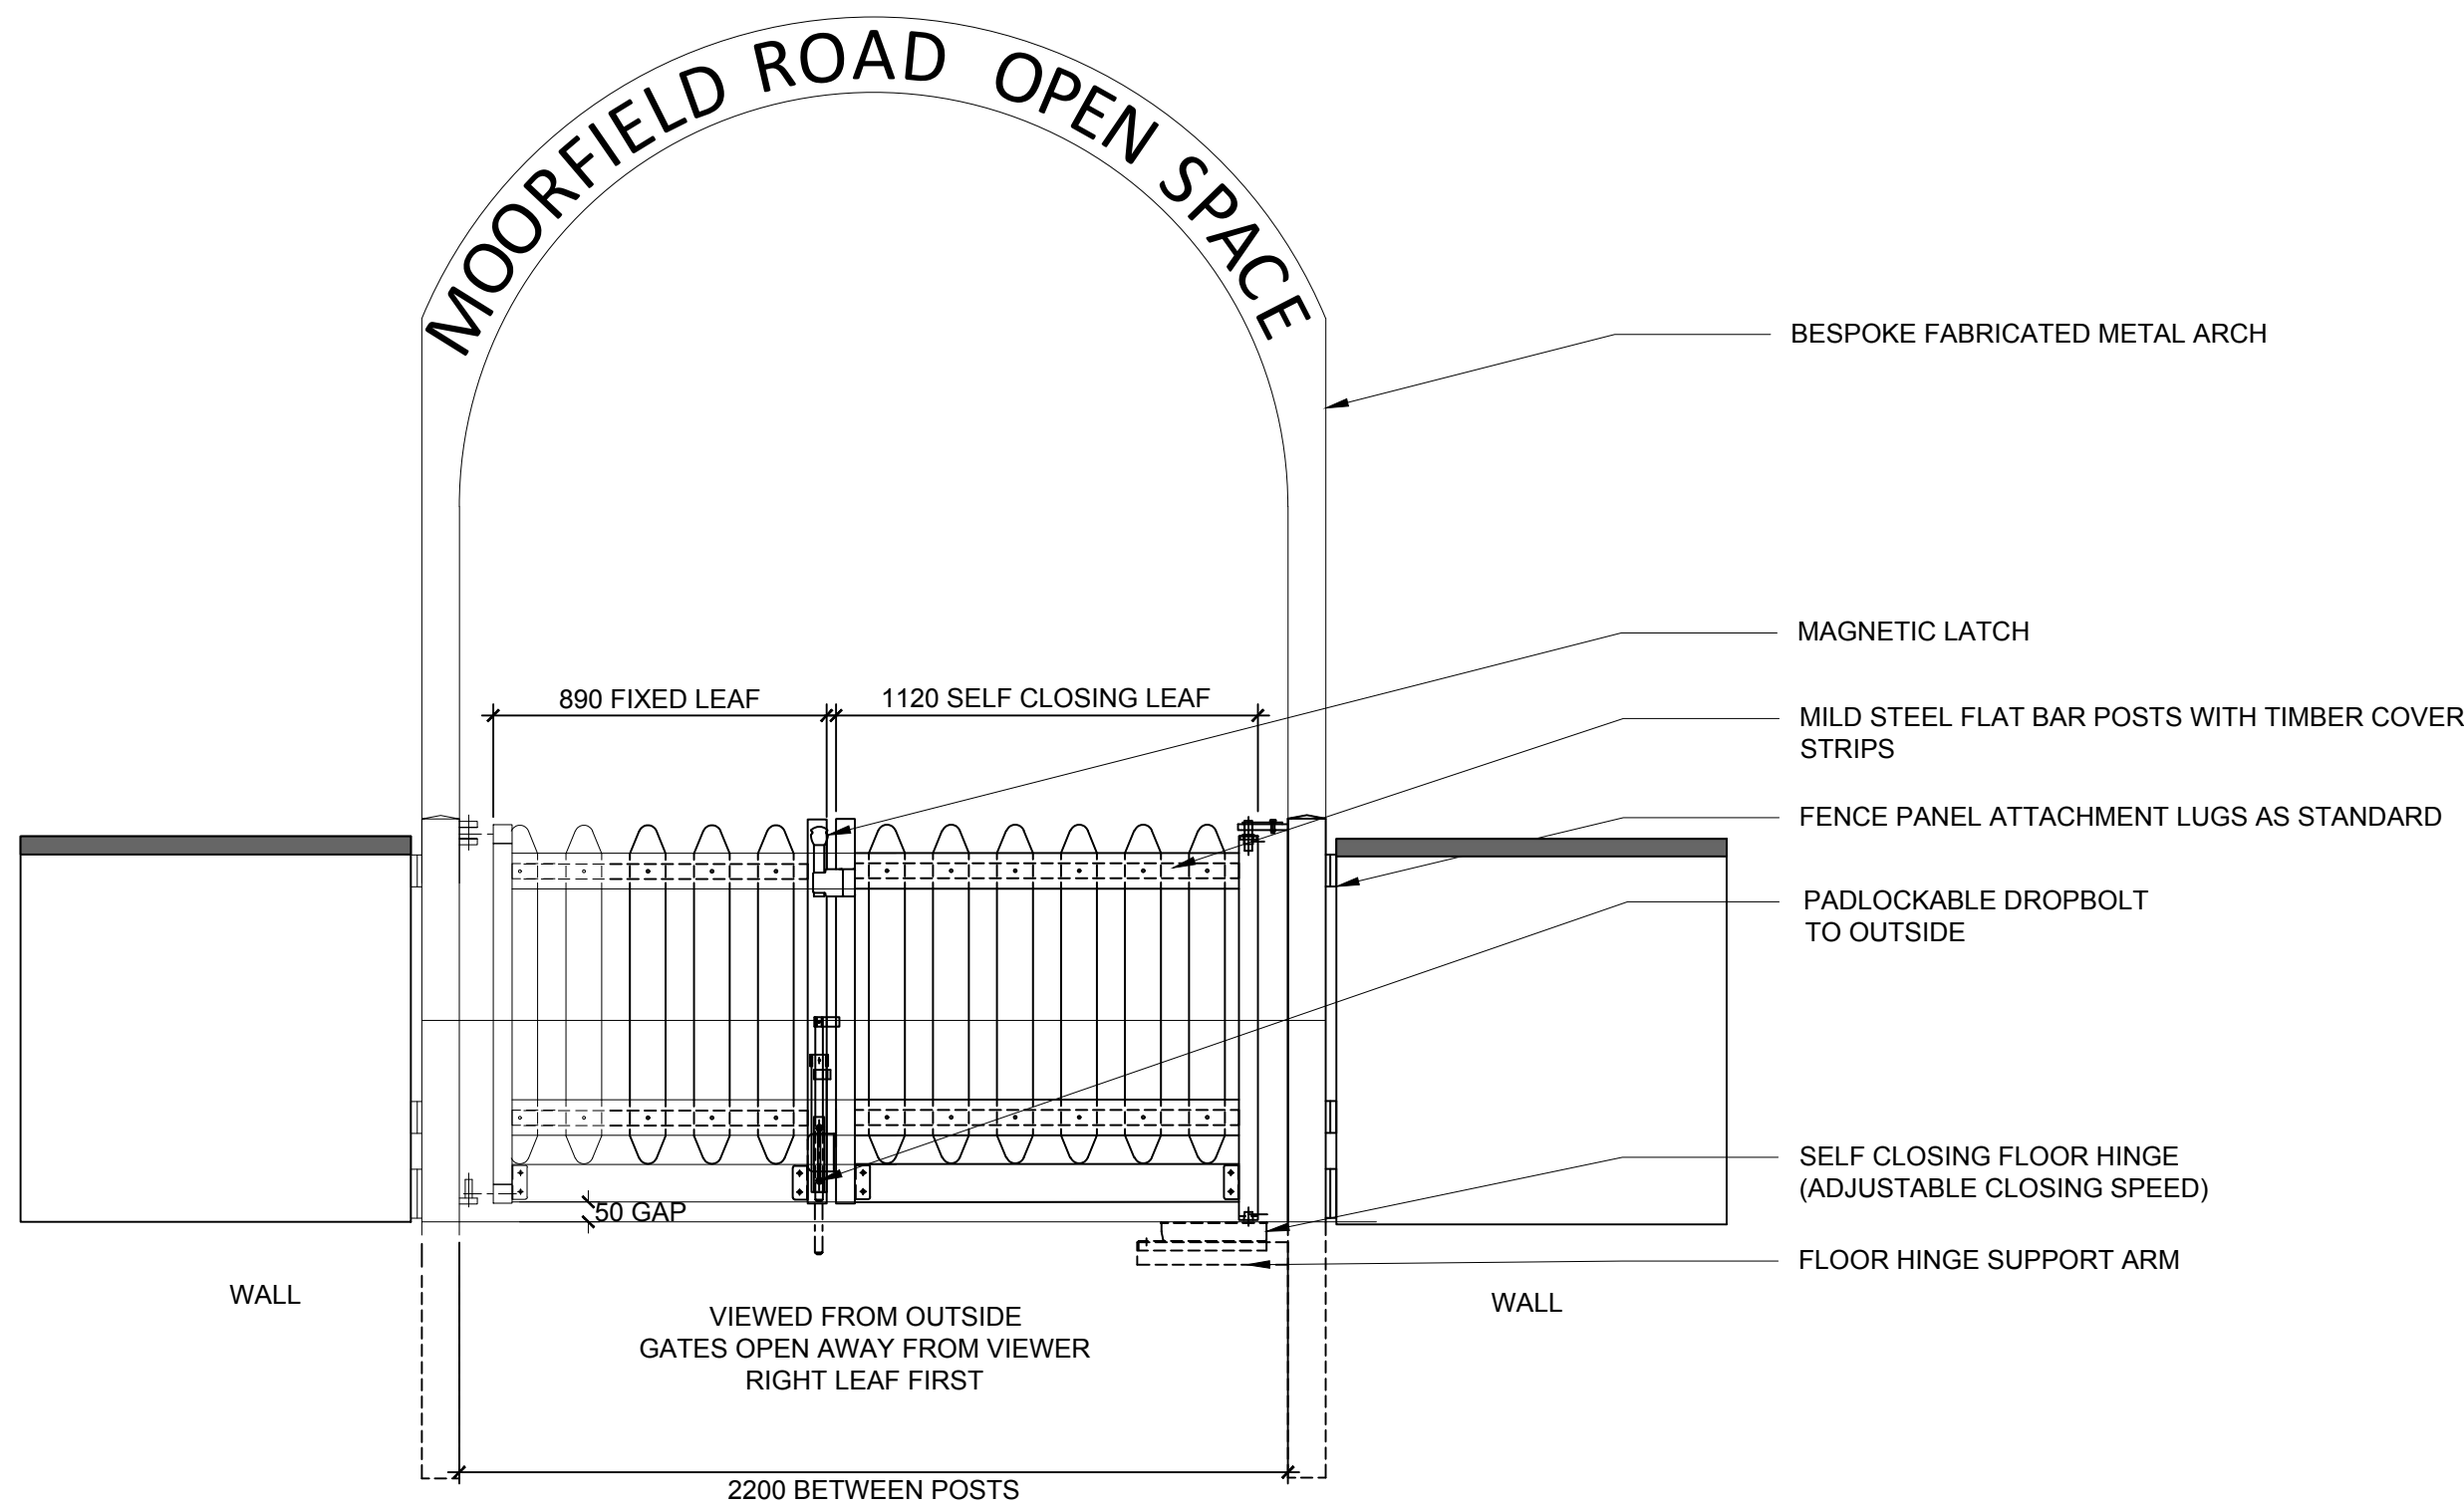


SECTION

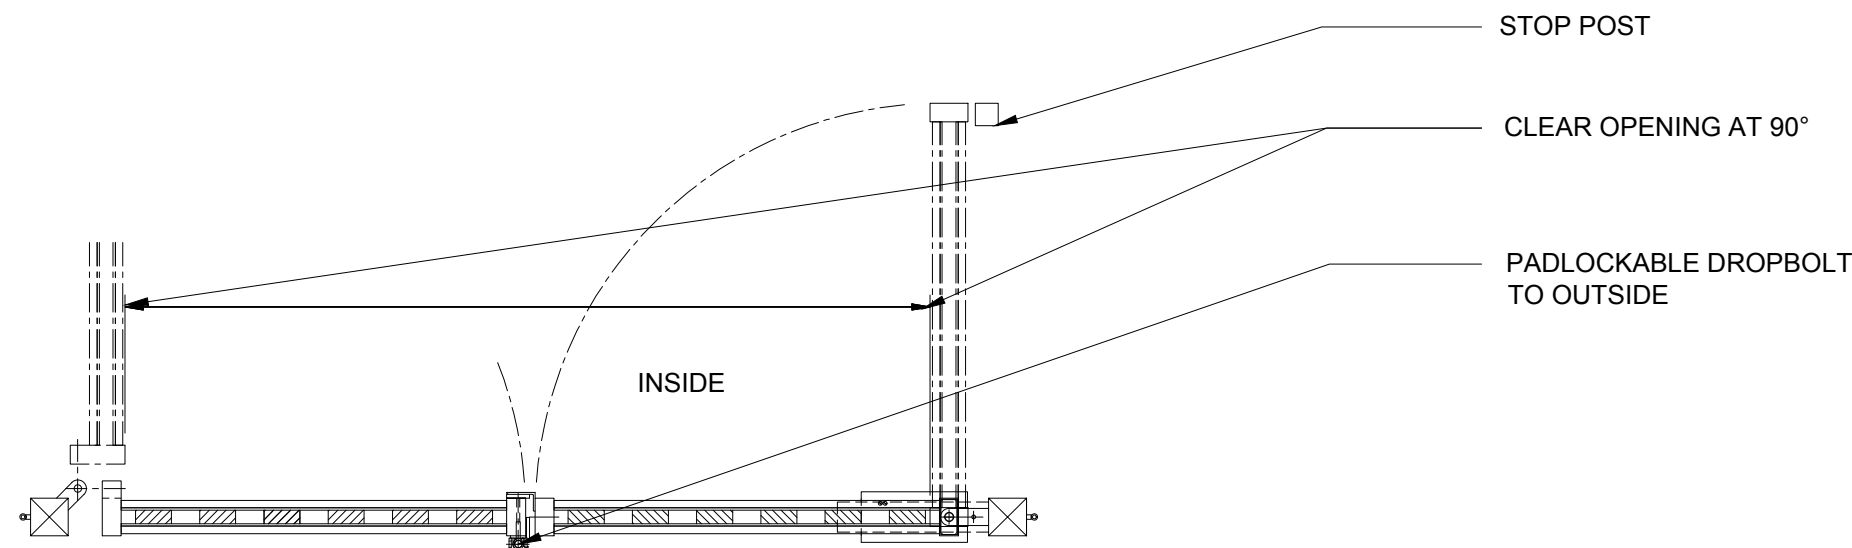

PLAN

01 BESPOKE DOUBLE LEAF SELF CLOSING GATE 1:20

FE2: SELF CLOSING ENTRANCE GATE

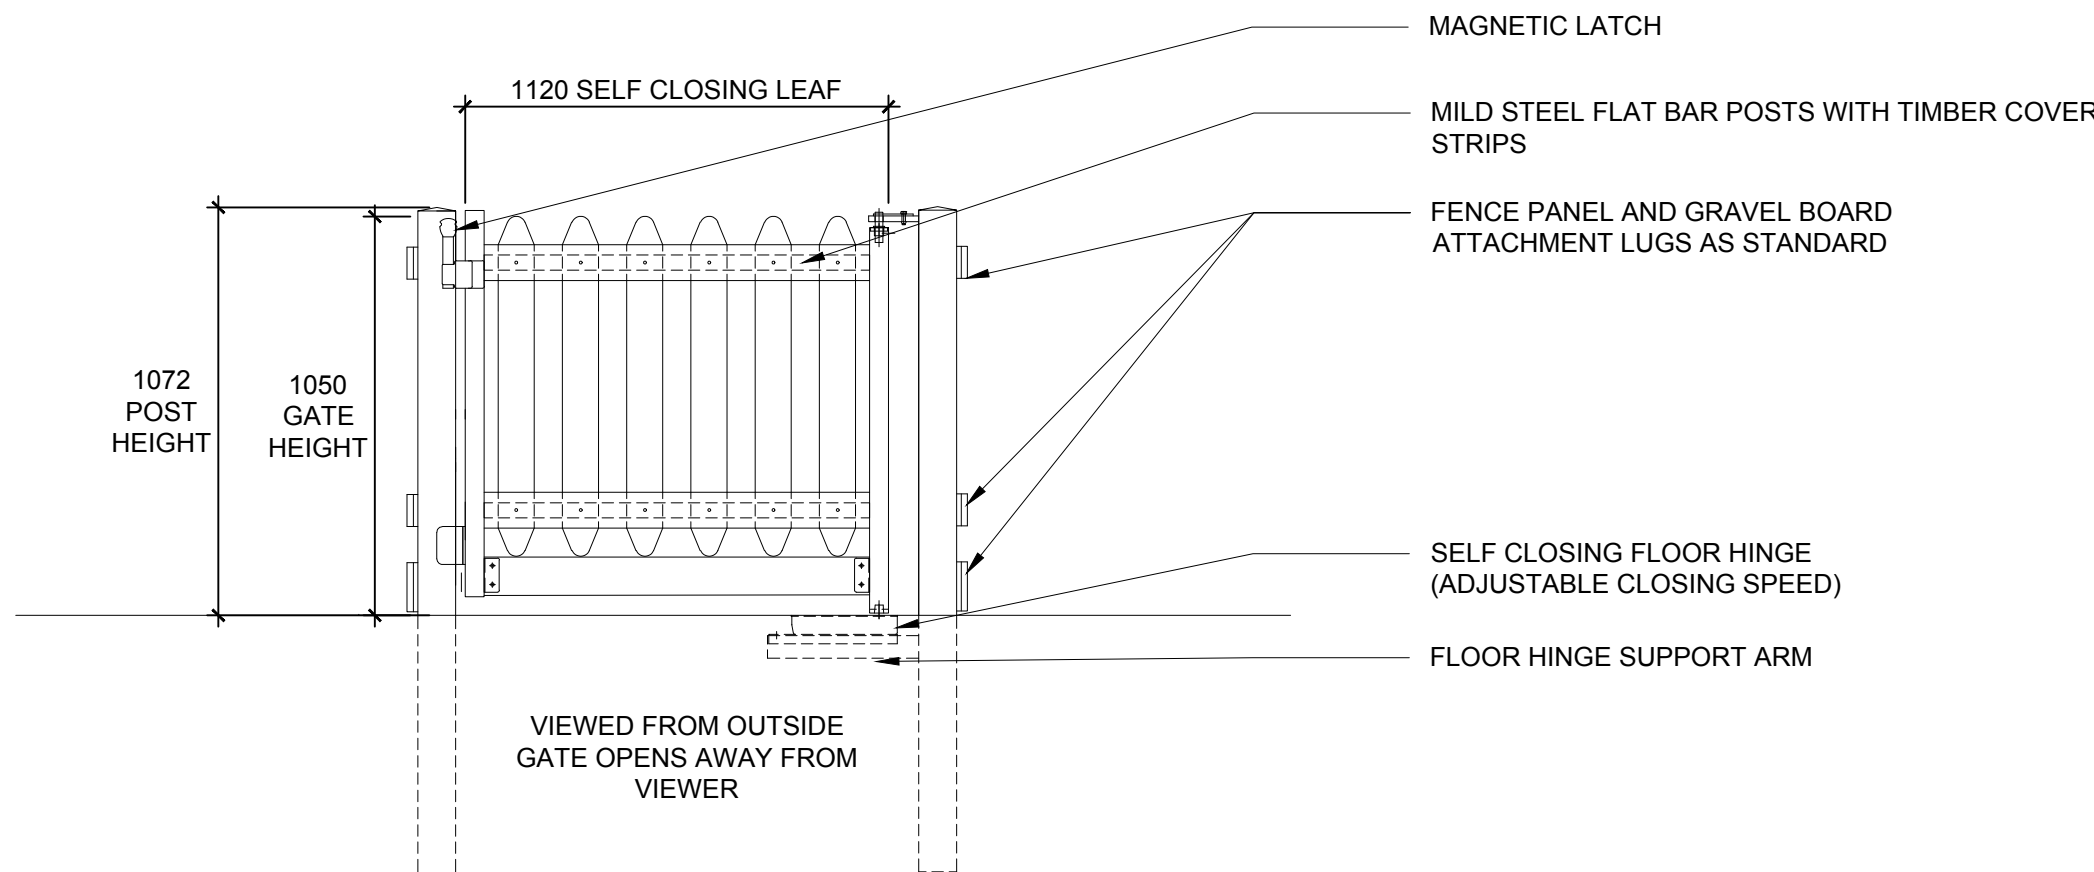

02 SINGLE LEAF SELF CLOSING GATE 1:20

- This drawing is copyright and may not be altered, traced, copied, photographed or used for any purpose other than that for which it is issued without written permission from Meiloci Landscape Architects.
- Do not scale for construction purposes. Figured dimensions shall have precedence over scaled dimensions.
- Any discrepancies should be reported to the Landscape Architect.
- All trees and hedgerows are to be protected in accordance with BS5837 and/or Arboricultural recommendations unless instructed otherwise.
- This drawing is not for construction purposes.

NOTES / REVISIONS

REV	DESCRIPTION	INIT.	DATE
01	CBPC Review	CM	02-04-26

Key:

0m 0.25 0.5 0.75 1 1.25m 1:20

MEI LOCI

Mei Loc Landscape Architects
Studio G2, Old Bakery Studios, Blewetts Wharf, Truro, TR1 1QH
studio@meiloci.co.uk | 01872 264 899

CLIENT
Carn Brea Parish Council

JOB DESCRIPTION/LOCATION
Moorfield Road Open Space
Pool
Cornwall

DRAWING TITLE
Hard Landscape Details: Gates

STATUS
T

RIBA WORK STAGE
4

Date 03.02.2026	Scale 1:20	Drawn By CM	Checked NM
--------------------	---------------	----------------	---------------

Drawing No.
M2535_MLOC_DR_L_3002


Revision
01

This drawing is copyright and may not be altered, traced, copied, photographed or used for any purpose other than that for which it is issued without written permission from Meiloci Landscape Architects.


- Do not scale for construction purposes. Figured dimensions shall have precedence over scaled dimensions.
- Any discrepancies should be reported to the Landscape Architect.
- All trees and hedgerows are to be protected in accordance with BS5837 and/or Arboricultural recommendations unless instructed otherwise.
- This drawing is not for construction purposes.

NOTES / REVISIONS			
REV	DESCRIPTION	INIT.	DATE
01	CBPC Review	CM	02-04-26


Key:

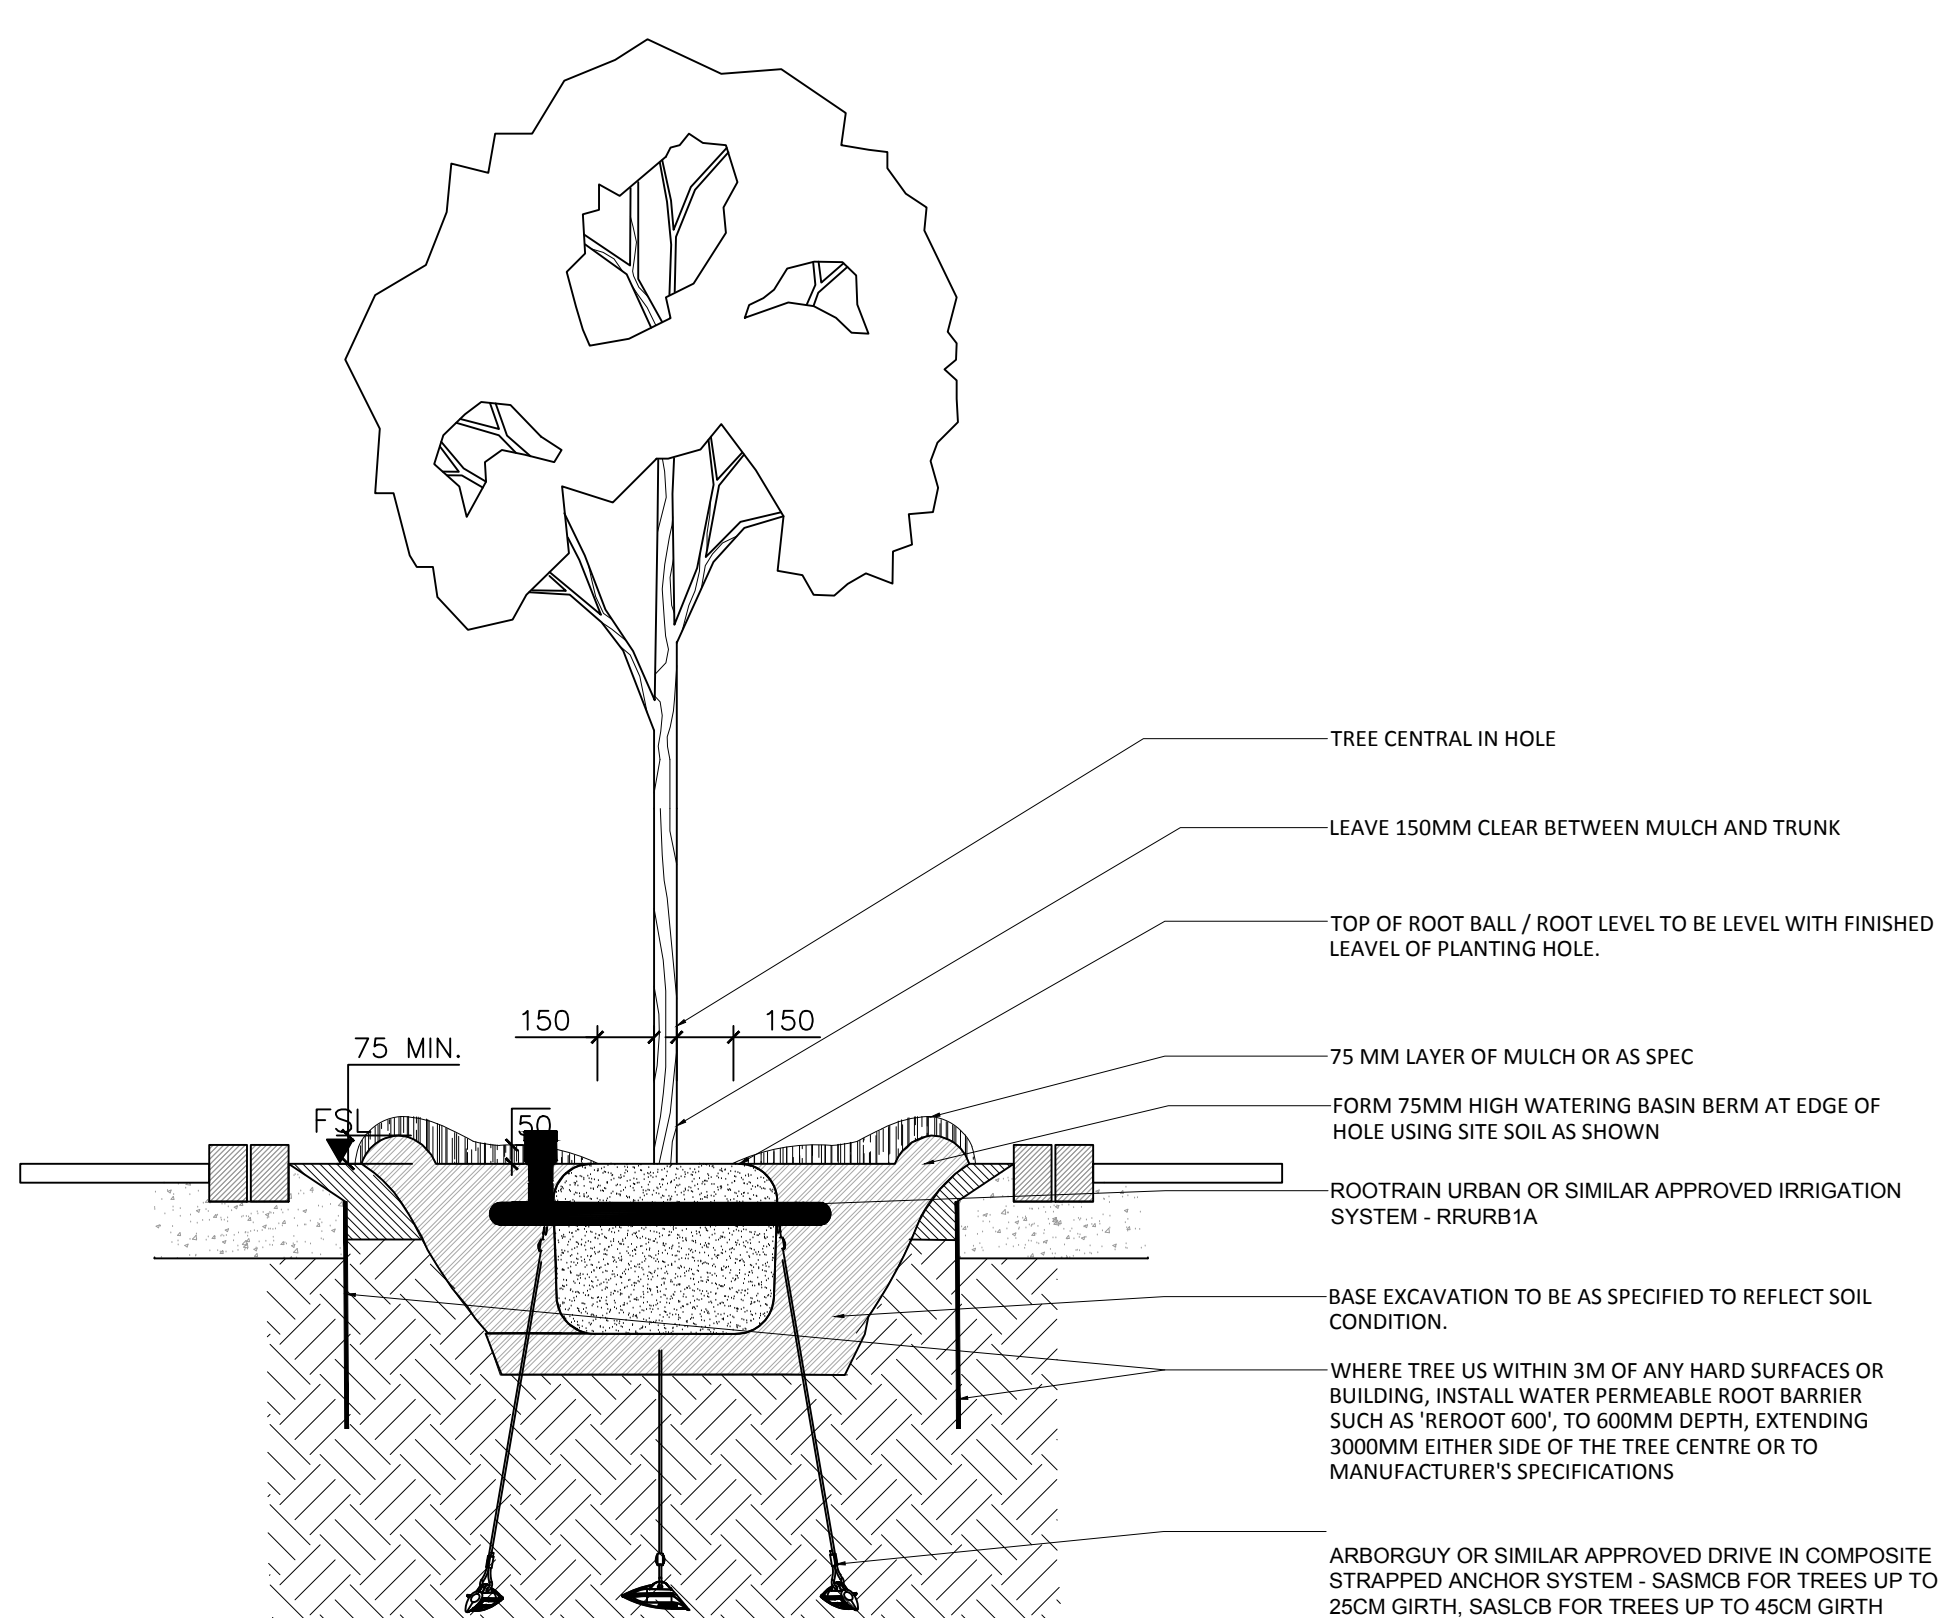

01
4001
STANDARDLIGHT STANDARD TREE IN HARD LANDSCAPING PLANTING DETAIL
1:20

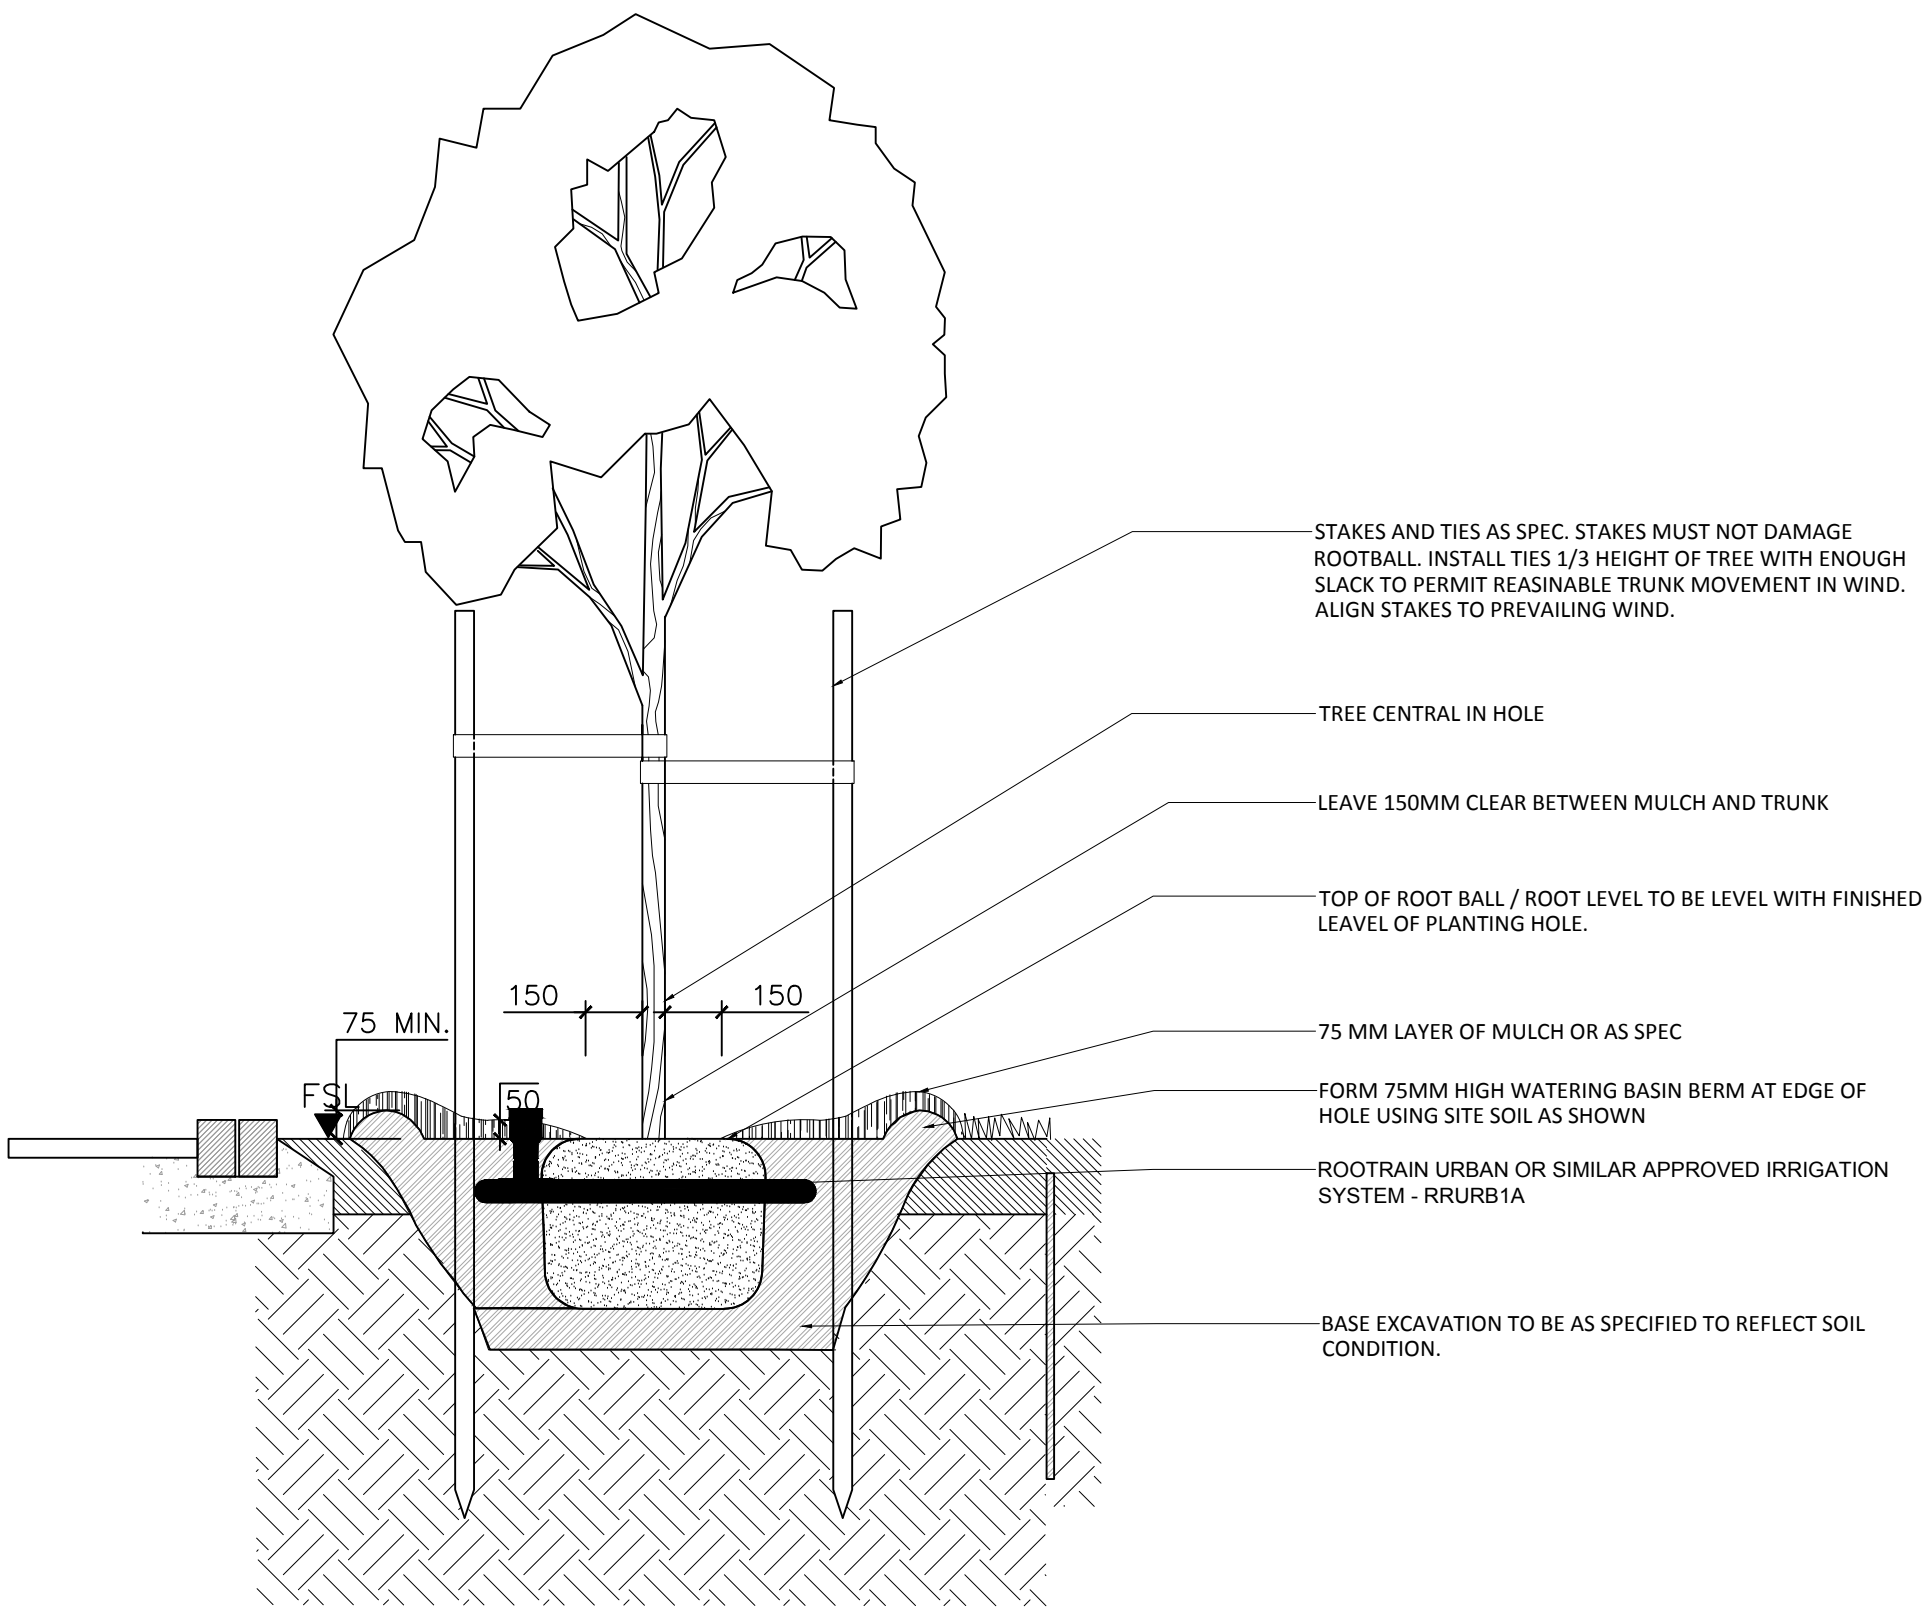


02
4001
STANDARDLIGHT STANDARD TREE PLANTING IN SOFT LANDSCAPING DETAIL
1:20

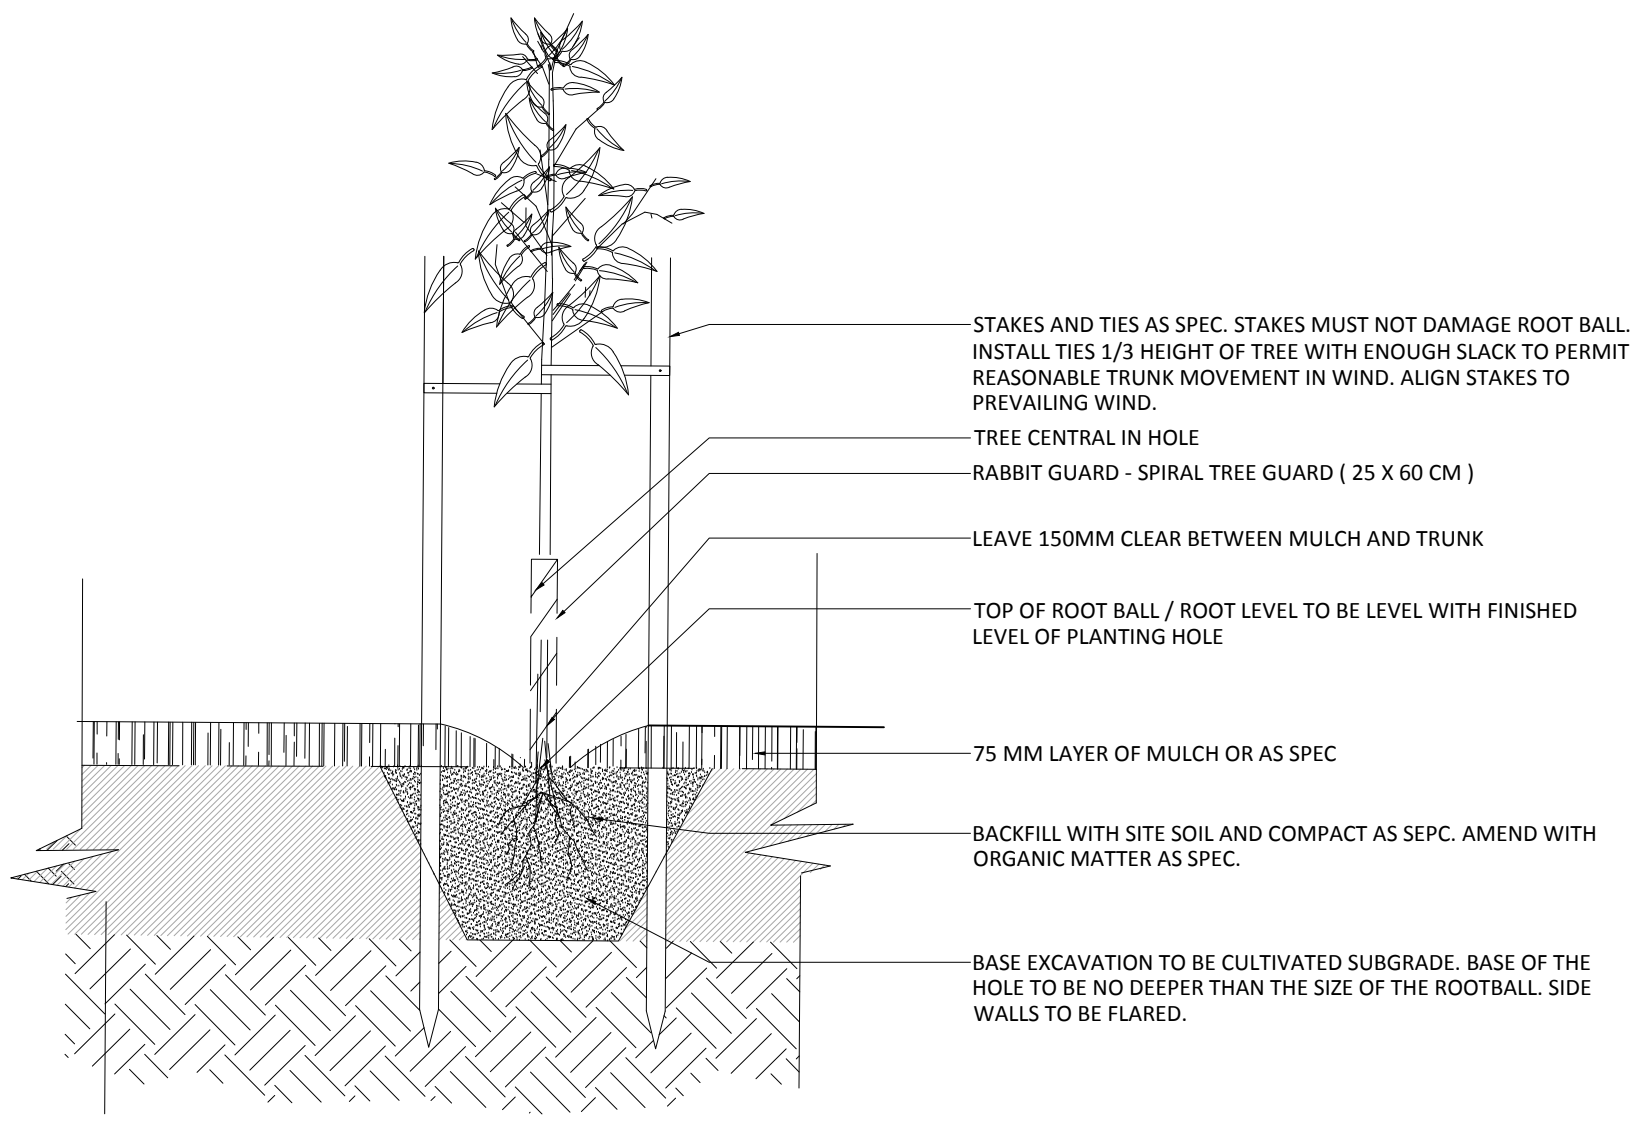

03
4001
FEATHERED BAREROOT TREE PLANTING DETAIL
1:20

A1:

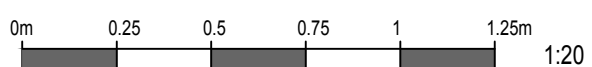

MEI LOCI

Mei Loc Landscape Architects
Studio G2, Old Bakery Studios, Blewett's Wharf, Truro, TR1 1QH
studio@meiloci.co.uk | 01872 264 899

CLIENT
Carn Brea Parish Council

JOB DESCRIPTION/LOCATION
Moorfield Road Open Space
Pool
Cornwall

DRAWING TITLE
Soft Landscape Details: Tree Planting

STATUS		RIBA WORK STAGE	
T		4	
Date	Scale	Drawn By	Checked
03.02.2026	1:20	CM	NM

Drawing No.
M2535_MLOC_DR_L_4001


Revision
01

This drawing is copyright and may not be altered, traced, copied, photographed or used for any purpose other than that for which it is issued without written permission from Meiloci Landscape Architects. Do not scale for construction purposes. Figured dimensions shall have precedence over scaled dimensions. Any discrepancies should be reported to the Landscape Architect. All trees and hedgerows are to be protected in accordance with BS5837 and/or Arboricultural recommendations unless instructed otherwise. This drawing is not for construction purposes.

NOTES / REVISIONS			
REV	DESCRIPTION	INIT.	DATE
01	CBPC Review	CM	02-04-26

Key:

A1:

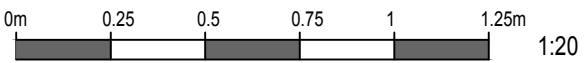

MEI LOCI

Mei Locí Landscape Architects
Studio G2, Old Bakery Studios, Blewett's Wharf, Truro, TR1 1QH
studio@meiloci.co.uk | 01872 264 899

CLIENT
Carn Brea Parish Council





JOB DESCRIPTION/LOCATION
Moorfield Road Open Space
Pool
Cornwall

DRAWING TITLE
Soft Landscape Details: Hedges,
Lawn and Perennials Planting

STATUS		RIBA WORK STAGE	
T		4	
Date	Scale	Drawn By	Checked
03.02.2026	1:20	CM	NM

Drawing No.
M2535_MLOC_DR_L_4002

Revision
01

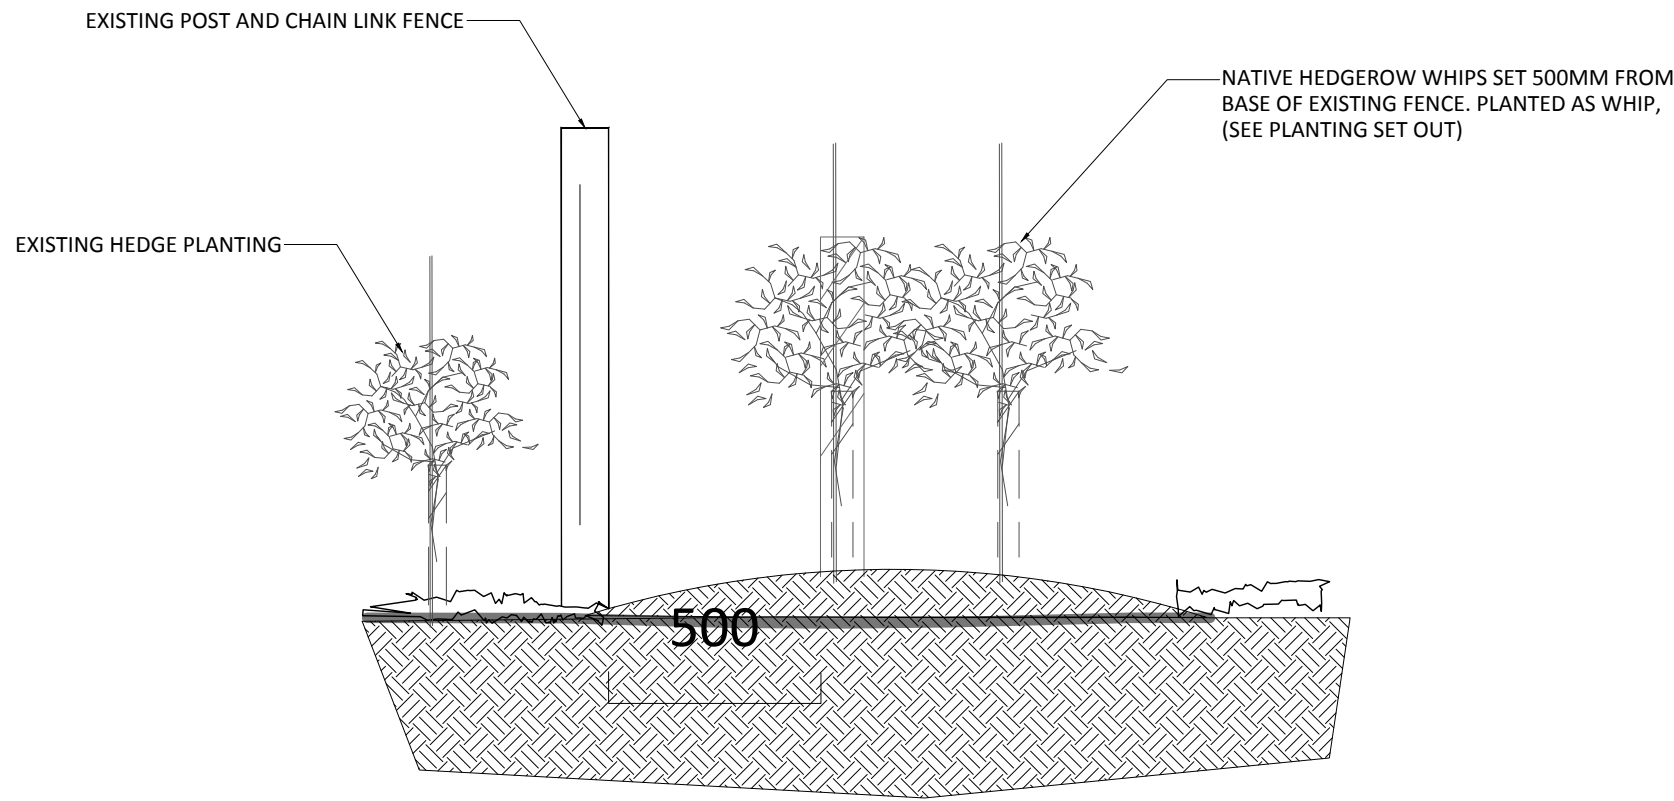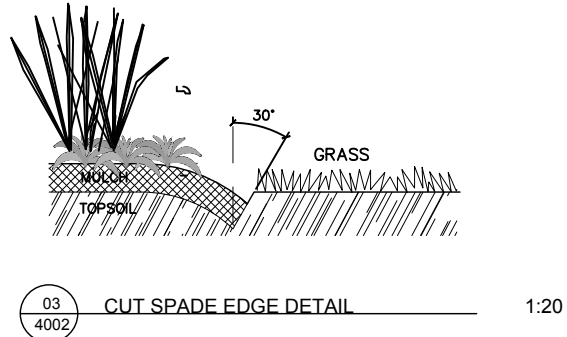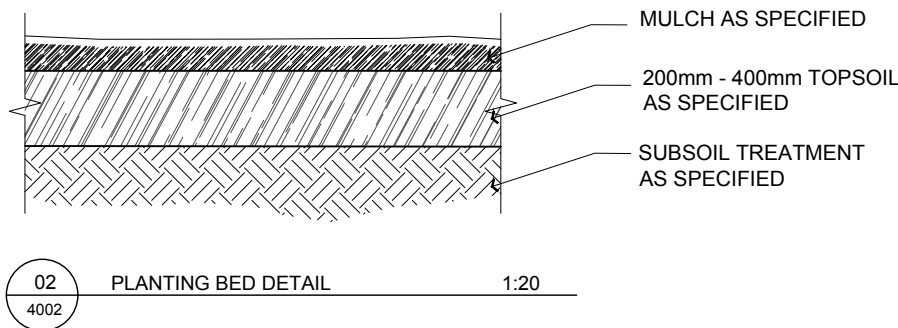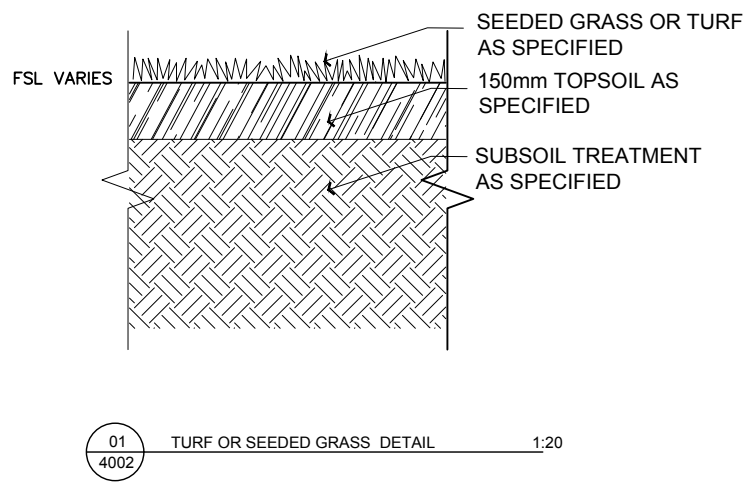

SECTION VIEW

2 NO. CRATAEGUS MONOGYNA.

1 NO. ACER CAMPESTRE

2 NO. LIGUSTRUM VULGARE

1 NO. EUONYMUS EUROPAEUS

2 NO. SALIX CINEREA

1 NO. SAMBUCUS NIGRA

1 NO. VIBUNUM OPULUS

1 NO. ROSA CANINA

1 NO. ILEX AQUIFOLIUM

1 NO. ACER CAMPESTRE





1 NO. ROSA CANINA

5m

500mm

500mm


PLAN VIEW

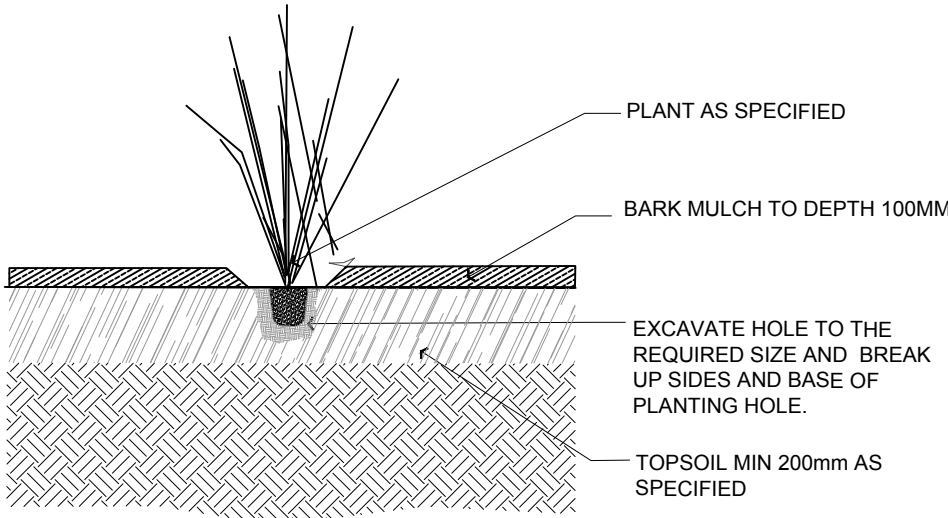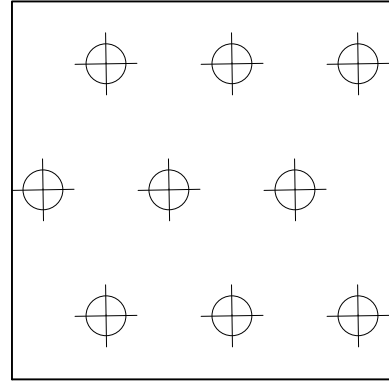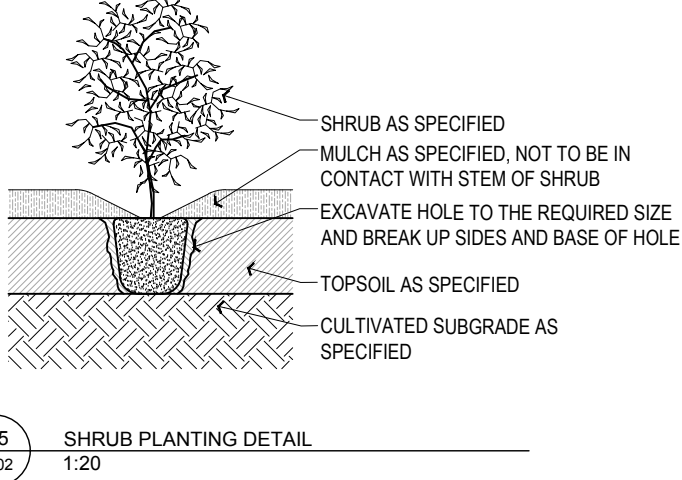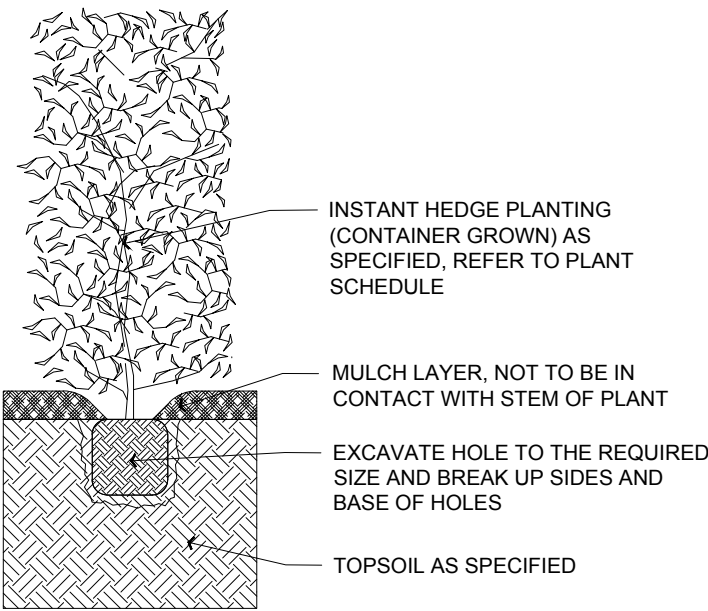

SECTION

PE.01:NEST SWING

Supplier: Playequip or similar approved
Product ref: Nursery Swing
Description: Upright oak posts, 1.2m circular cradle swing
Dimensions: LxWxH (mm) 2500 x 1500 x 1200
Materials: 75mm Oak, Stainless Steel Fixings
Finish: As supplied.
Fixing: To supplier's recommendations, steel shoe recommended
Notes:
Age range 2+
Fall Height: (mm) 1.2m
Safety Surface: 15sqm

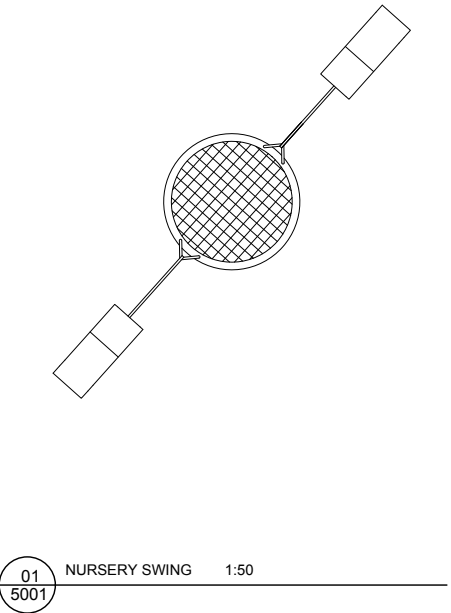


01
5001

NURSERY SWING 1:50

PE.02 - BALANCE BEAM

Supplier: Playequip or similar approved
Product ref: B.08 Wobble beam
Description: Oak timber plank suspended over 4oak upright posts with rope fixings
Dimensions: LxWxH (mm) 3000mm x 700 x 400
Materials: Oak plank and posts, rope fixings and steel bolts.
Finish: As supplied.
Fixing: To supplier's recommendations, steel shoe recommended
Notes:
Age range: 2+
Fall Height: (mm) 400
Safety Surface: 0

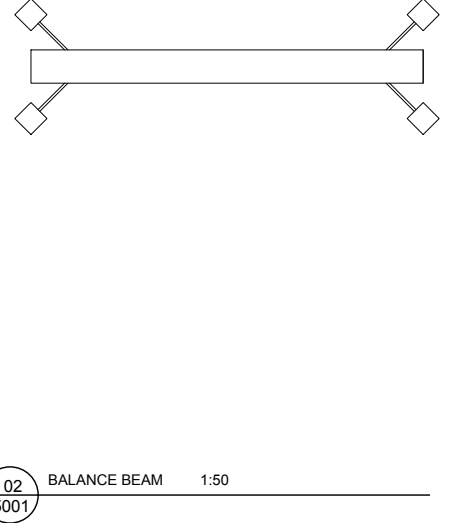


02
5001

BALANCE BEAM 1:50

PE.03: WIDE EMBANKMENT SLIDE

Supplier: Playequip or similar approved
Product ref: Wide Playground Slide
Description: 1.25-1.5m wide metal embankment slide
Dimensions: LxWxH (mm) 2610x1000x1400
Materials: Stainless steel
Finish: As supplied.
Fixing: To supplier's recommendations
Notes:
Age range 2+
Fall Height: (mm) 500
Safety Surface: N/A

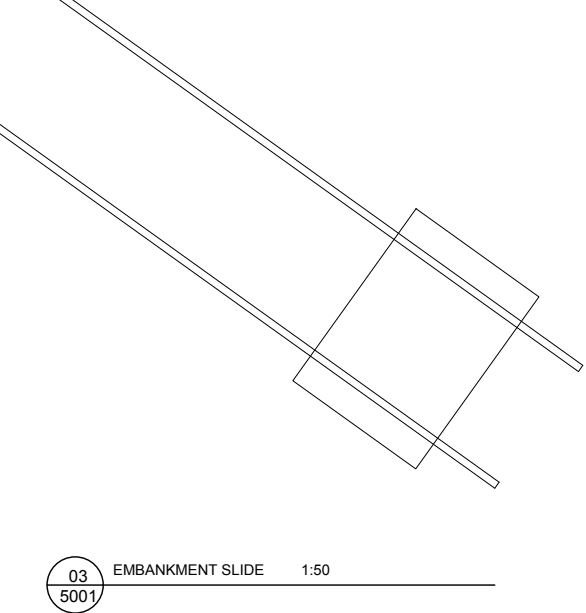


03
5001

EMBANKMENT SLIDE 1:50

PE04: SCRAMBLE NET

Supplier: Playequip or similar approved
Product ref: TT.09 Inclined scramble net
Description: Robinia ramp with hardwood handholds and rope pull
Dimensions: LxWxH (mm) 2700 x 1800 x 600
Materials: Oak, stainless steel fixings, steel core polypropelene rope
Finish: As supplied.
Fixing: To supplier's recommendations, steel shoe recommended
Notes:
Age range 3+
Fall Height: (mm) 0.6
Minimum Space: 27.36M

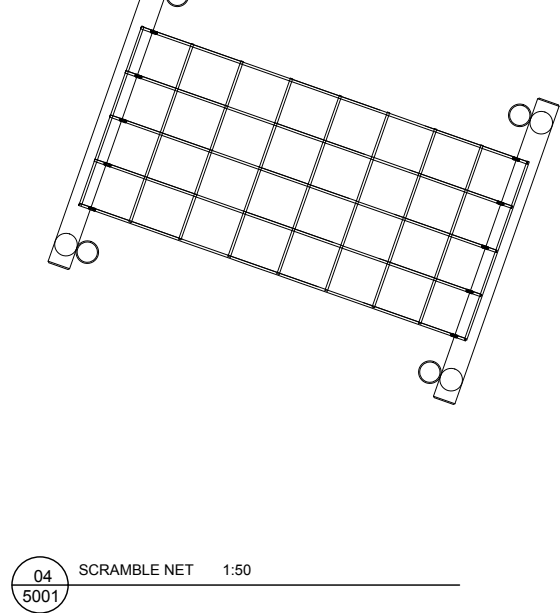


04
5001

SCRAMBLE NET 1:50

PE.05: STUMP STACK

Supplier: Playequip or similar approved
Product ref: CF.14 Stump Stack
Description: 4 x Sweet chestnut stumps piled in a zigzag formation
Dimensions: LxWxH (mm) 600 x 1000 x 600
Materials: Sweet chestnut,
Finish: As supplied.
Fixing: To supplier's recommendations
Notes:
Age range 3+
Fall Height: (mm) N/A
Minimum Space: 13m2

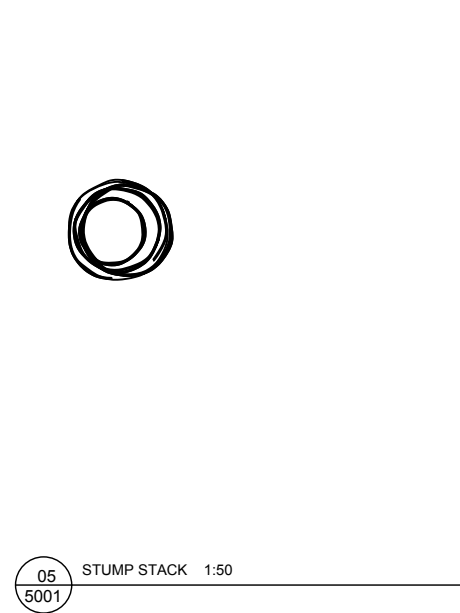


05
5001

STUMP STACK 1:50

PE06: Clamber Stack

Supplier: Playequip or similar approved
Product ref: CF.01 Robinia Clamber Stack
Description: Robinia ramp with hardwood handholds and rope pull
Dimensions: LxWxH (mm) 1010 x 6200 x 1700
Materials: 8 x robinia cross beams attached to 7 uprights of varying heights, with central steel core polypropelene rope net, attached with stainless steel fixings
Finish: As supplied.
Fixing: To supplier's recommendations, steel shoe recommended
Notes:
Age range 3+
Fall Height: (mm) 1.7m
Minimum Space: 85m2

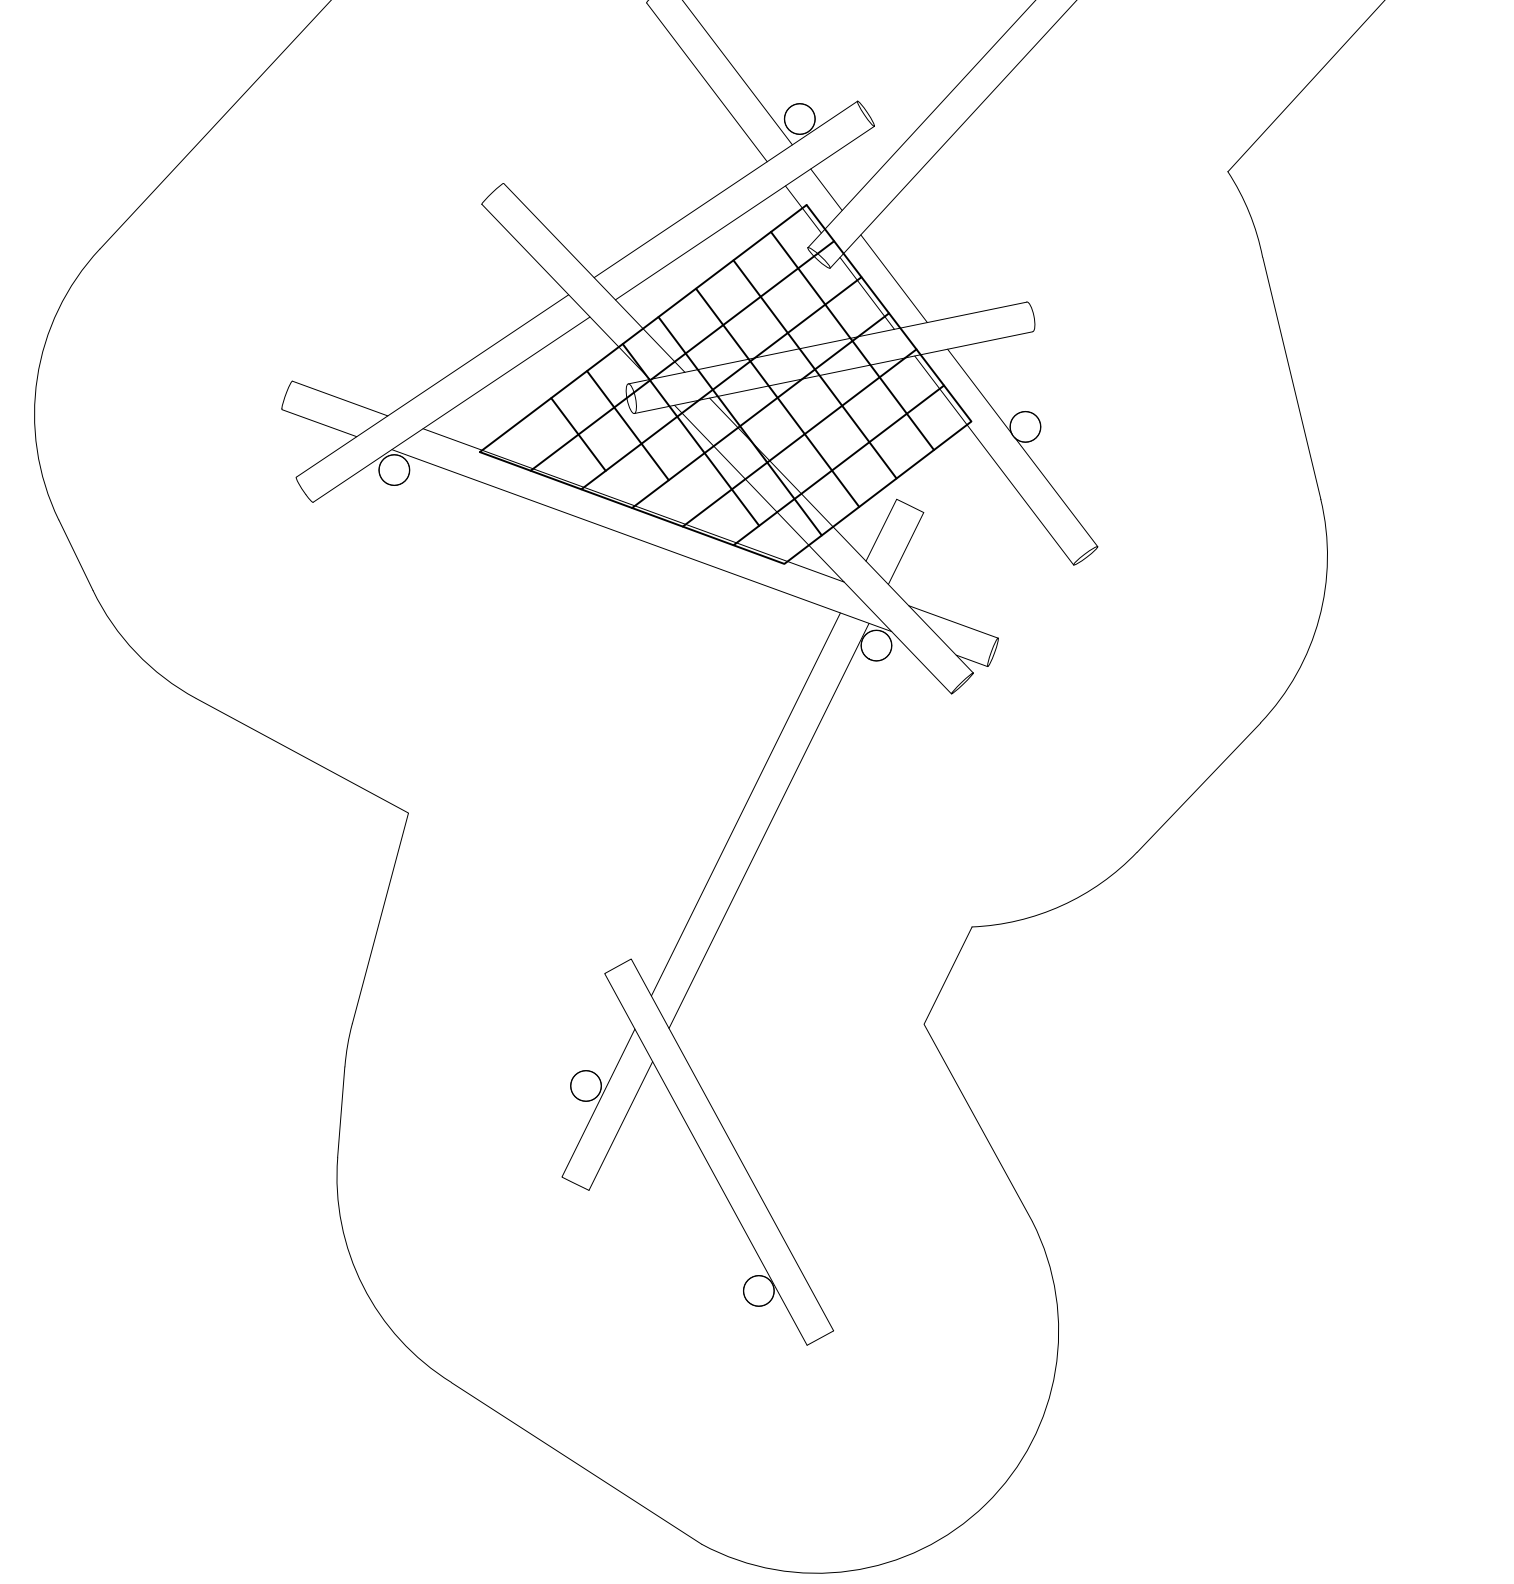


06
5001

CLAMBER STACK 1:50

PE7: STEPPING POLES

Supplier: Playequip or similar approved
Product ref: BA.07 Robinia Stepping Poles
Description: 5 No. Robinia uprights with attached robina steps attached with stainless steel fixings, positioned in a zig zag formation
Dimensions: LxWxH (mm) 4000 x 150 x 2000
Materials: Robinia, Stainless steel fixings
Finish: As supplied.
Fixing: To supplier's recommendations
Notes:
Age range 5-12
Fall Height: (mm) 400
Safety Surface: 35m2

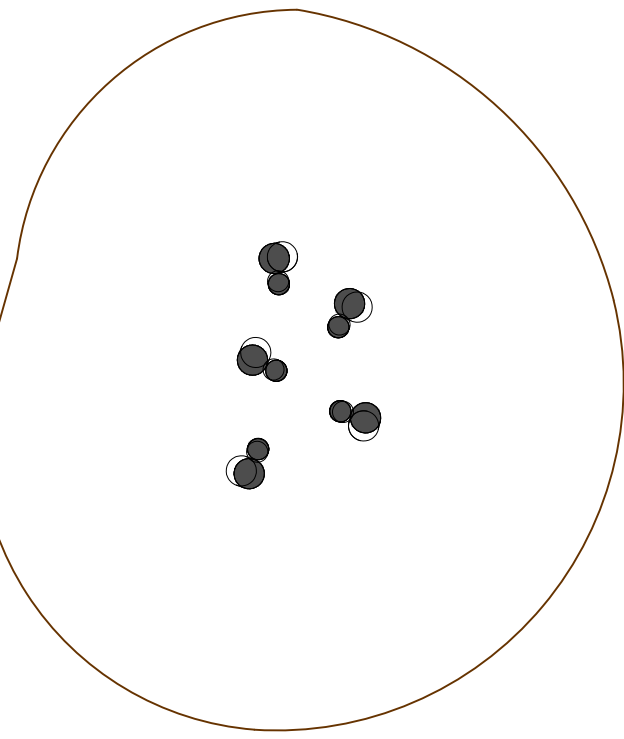

07
5001

STEPPING POLES 1:50

PE8a: SENSORY TOTEM - Taste and Smell

Supplier: Handmade Places
Product ref: BX/HMP 750007
Description: Timber upright with nature inspired engraved patterns and interactive cutouts
Dimensions: LxWxH (mm) TBC x TBC x 1500
Materials: Timber
Finish: As supplied.
Fixing: To supplier's recommendations, steel shoe recommended
Notes:
Age range 2+
Fall Height: (mm) N/A
Safety Surface: N/A




08a
5001

SENSORY TOTEM - TASTE AND SMELL 1:50

PE8b: SENSORY TOTEM - Sight and Colour

Supplier: Handmade Places
Product ref: BX/HMP 750004
Description: Timber upright with nature inspired engraved patterns, interactive cutouts and coloured inserts
Dimensions: LxWxH (mm) TBC x TBC x 1500
Materials: Timber
Finish: As supplied.
Fixing: To supplier's recommendations, steel shoe recommended
Notes:
Age range 2+
Fall Height: (mm) N/A
Safety Surface: N/A

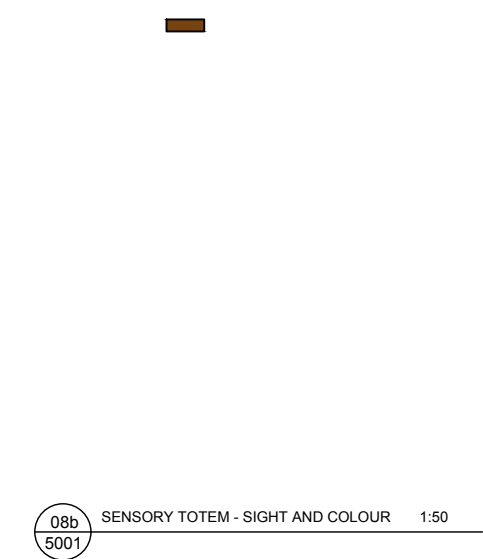

08b
5001

SENSORY TOTEM - SIGHT AND COLOUR 1:50

PE8b: SENSORY TOTEM - Spirit and Time

Supplier: Handmade Places
Product ref: BX/HMP 750006
Description: Timber upright with nature inspired engraved patterns and interactive cutouts
Dimensions: LxWxH (mm) TBC x TBC x 1400
Materials: Timber
Finish: As supplied.
Fixing: To supplier's recommendations, steel shoe recommended
Notes:
Age range 2+
Fall Height: (mm) N/A
Safety Surface: N/A




08c
5001

SENSORY TOTEM - SPIRIT AND TIME 1:50

PE9: TALK TUBE

Supplier: Handmade Places
Product ref: BX/HMP 850045
Description: 2 x Stainless steel funnel and tube talking posts joined by 12m MDPE underground pipe
Dimensions: LxWxH (mm) TBC x TBC x 1400
Materials: Mirror polished stainless steel, MDPE pipe
Finish: As supplied.
Fixing: To supplier's recommendations
Notes:
Age range 3+
Fall Height: (mm) N/A
Safety Surface: N/A

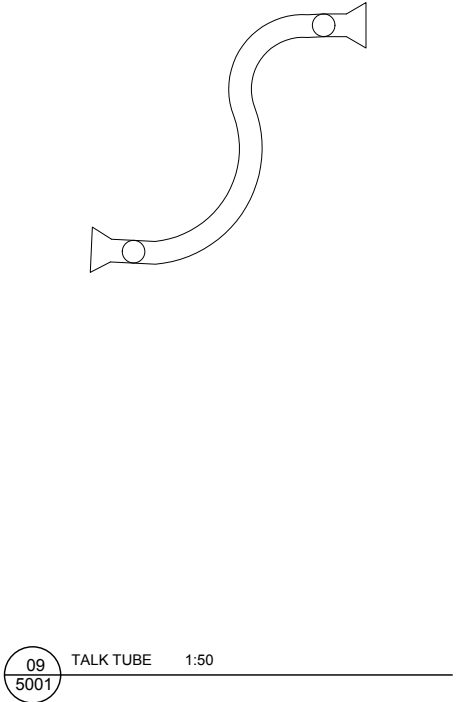


09
5001

TALK TUBE 1:50

PE10: STUMPS

Supplier: Playequip or similar approved
Product ref: B.04 Playground Stumps
Description: 5 no. Oak stumps of various sizes
Dimensions: DiaxH (mm) 270 (variable) x 300
Materials: Oak
Finish: As supplied.
Fixing: To supplier's recommendations
Notes:
Age range 3+
Fall Height: (mm) 300
Safety Surface: 8m2 per stump

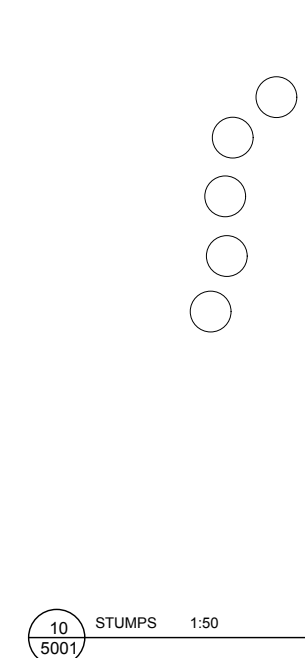


10
5001

STUMPS 1:50

PE11: SPIRAL SCRAPER

Supplier: Playequip or similar approved
Product ref: MI.05 Spiral Scraper
Description: Oak frame with stainless steel tactile spiral for sound and touch
Dimensions: LxWxH (mm) 1000 x 150 x 1600
Materials: Oak, Stainless Steel
Finish: As supplied.
Fixing: To supplier's recommendations, steel shoe recommended
Notes:
Age range 3+
Fall Height: (mm) N/A
Safety Surface: N/A

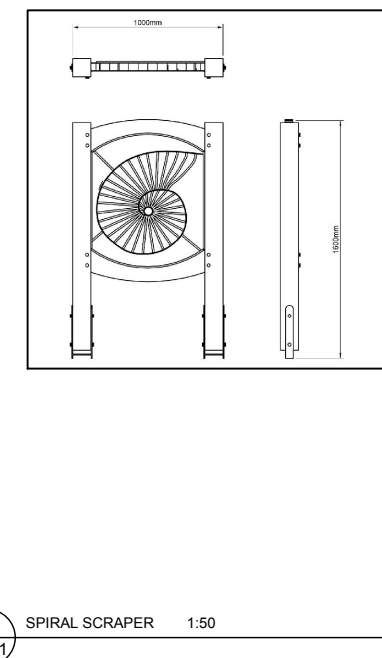


11
5001

SPIRAL SCRAPER 1:50

PE12: TEEPEE

Supplier: Playequip or similar approved
Product ref: PH.07 Simple Teepee
Description: 5 No. Robinia upright poles
Dimensions: LxWxH (mm) 1500 x 1500 x 3400
Materials: Robinia, Stainless steel fixings
Finish: As supplied.
Fixing: To suppliers recommendations
Notes:
Age range 3+
Fall Height: (mm) N/A
Safety Surface: N/A

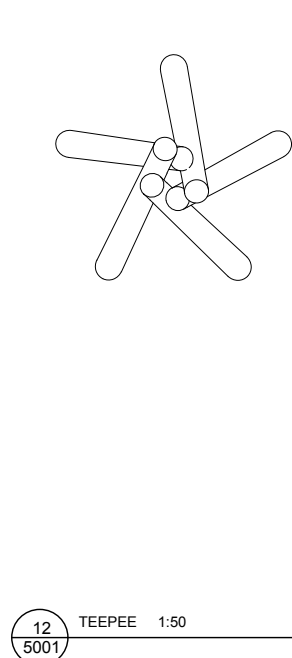


12
5001

TEEPEE 1:50

PE13: BOULDERS

Supplier: Playequip or similar approved
Product ref: Playground Boulders
Description: Natural stone boulders
Dimensions: LxWxH (mm) variable
Materials: Natural stone
Finish: As supplied.
Fixing: To supplier's recommendations
Notes:
Age range 3+
Fall Height: (mm) variable
Safety surface: variable

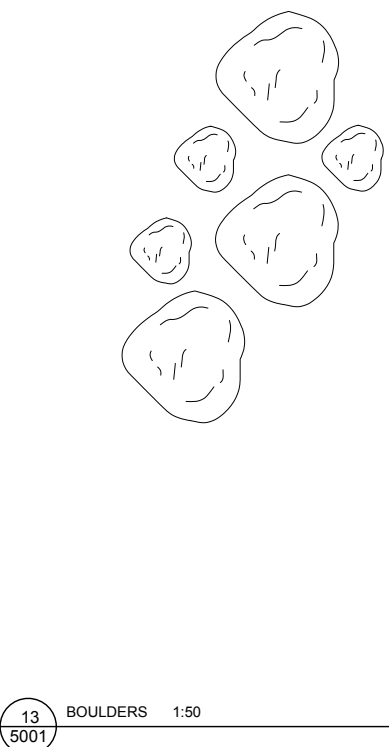


13
5001

BOULDERS 1:50

PE14:12x6FT FOOTBALL GOAL WITH NET

Supplier: FORZA or similar approved
Product ref: 12X6 Forza ALU110 Socketed Football Goal with Net
Description: 12ftx6ft Regulation socketed mini-soccer goal with net
Dimensions: LxWxH (mm) 3700 x 110 x 1800
Materials: Reinforced aluminium frame; 5mm HDPE braided goal net
Finish: As supplied.
Fixing: To suppliers recommendations
Notes:
Age range 5-10
Fall Height: (mm) N/A
Safety Surface: N/A

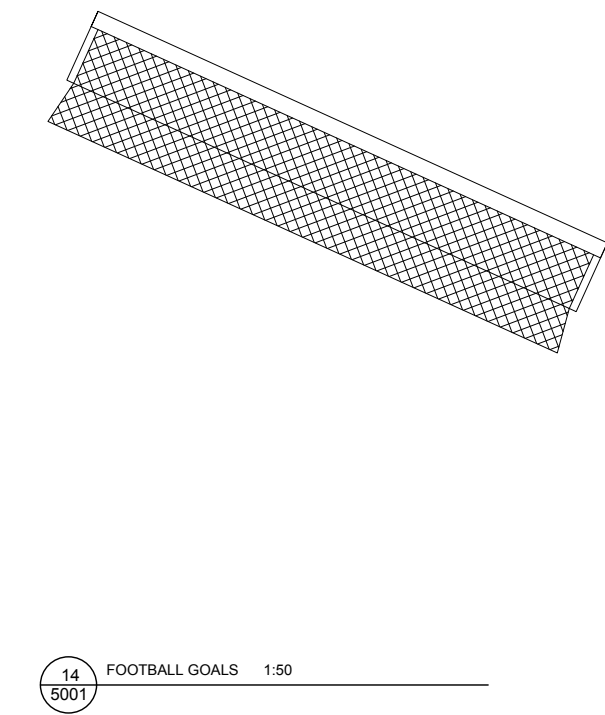

14
5001

FOOTBALL GOALS 1:50

- This drawing is copyright and may not be altered, traced, copied, photographed or used for any purpose other than that for which it is issued without written permission from Meiloci Landscape Architects.
- Do not scale for construction purposes. Figured dimensions shall have precedence over scaled dimensions.
- Any discrepancies should be reported to the Landscape Architect.
- All trees and hedgerows are to be protected in accordance with BS5837 and/or Arboricultural recommendations unless instructed otherwise.
- This drawing is not for construction purposes.

NOTES / REVISIONS

REV	DESCRIPTION	INIT.	DATE
01	CBPC Review	CM	02-04-26

Key:

A1:



MEI LOCI

Mei LocI Landscape Architects
Studio G2, Old Bakery Studios, Blewetts Wharf, Truro, TR1 1QH
studio@meiloci.co.uk | 01872 264 899

CLIENT
Carn Brea Parish Council

JOB DESCRIPTION/LOCATION
Moorfield Road Open Space
Pool
Cornwall

DRAWING TITLE
Play Equipment Details

STATUS		RIBA WORK STAGE	
T		4	
Date	Scale	Drawn By	Checked
07.03.2026	1:50	CM	NM

Drawing No.
M2535_MLOC_DR_L_5001


Revision
01

F1: WOODY BACKED EXTENDED BENCH

Supplier: mmcite
Product ref:LWD150t
Description: Backed bench 3m long
Dimensions: LxWxH (mm) 3000 x 590 x 790
Materials:

- Structure type: made of hardwooden grate connected to steel structure by means of stainless steel screw joints.
- Coating: steel structure treated with protective zinc and powder coating.
- Supporting frame: welded of steel sheet and tubes.
- Seat: 15 boards made of hardwood with a rectangular section, 3,000 mm long.
- Backrest: 1 board made of hardwood with a square section, 3,000 mm long.

Finish:steel structure treated with powder coating.
Fixing: anchoring onto the paving into concrete foundation using threaded rods according to the producer's technical instructions.
Notes:

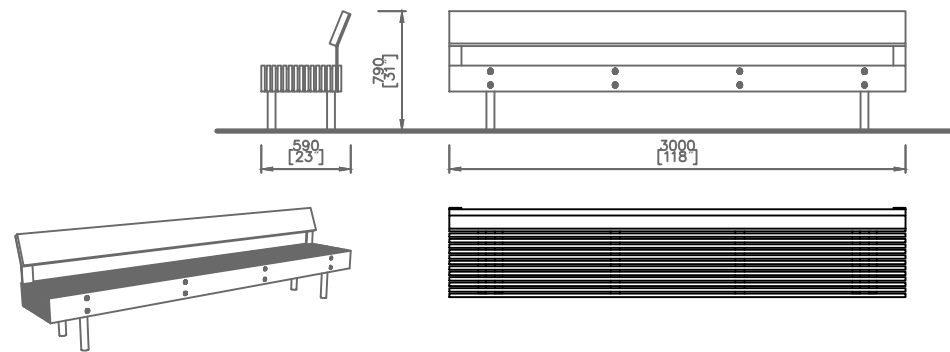


01 BACKED BENCH 1:50
5002

F2: WOODY BACKLESS BENCH

Supplier: mmcite
Product ref: LWD110t
Description: Backless bench 3 m long
Dimensions: LxWxH (mm) 3000 x 530 x 430
Materials:

- Structure type made of hardwooden grate connected to steel structure by means of stainless steel screw joints.
- Supporting frame: welded of steel sheet and tubes.
- Seat: 15 wooden boards of rectangular section 3000 mm long.
- Coating: steel structure treated with protective zinc and powder coating.

Finish:steel structure treated with powder coating.
Fixing: anchoring onto the paving into concrete foundation using threaded rods according to the producer's technical instructions.
Notes:

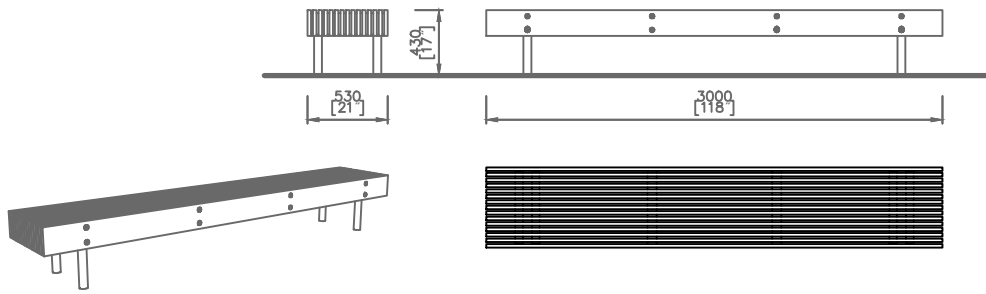


02 BACKLESS BENCH 1:50
5002

F3: WOODY BACKLESS BENCH 1M LONG

Supplier: mmcite
Product ref: LWD112t
Description: Backless bench 1m long
Dimensions: LxWxH (mm) 1000 x 530 x 430
Materials:

- Structure type made of hardwooden grate connected to steel structure by means of stainless steel screw joints.
- Supporting frame: welded of steel sheet and tubes.
- Seat: 15 wooden boards of rectangular section 3000 mm long.
- Coating: steel structure treated with protective zinc and powder coating.

Finish:steel structure treated with powder coating.
Fixing: anchoring onto the paving into concrete foundation using threaded rods according to the producer's technical instructions.
Notes:

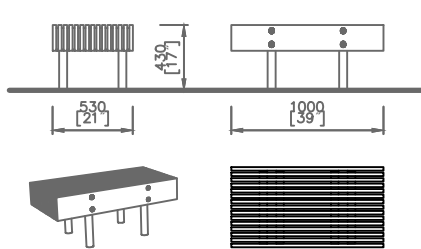


03 BACKLESS BENCH 1M 1:50
5002

F4: RAUTSTER PICNIC TABLE

Supplier: mmcite
Product ref:RTW151
Description: Set of table and bench without backrest 1,8 m long
Dimensions: LxWxH (mm) 1400 x 420 x 540
Materials:

- Structure type: steel structure connected with wooden boards by stainless steel screw joints.
- The structure of the table is adjusted for wheelchairs from one side.
- Supporting frame: weldments made of steel sheets.
- Seat and table board: boards made of hardwood of rectangular cross-section.
- Powder coating: steel structure treated with protective zinc and powder coating.


Finish: Powder coated fine matt finish RAL colour TBC
Fixing: anchoring onto the paving into concrete foundation using threaded rods according to the producer's technical instructions.
Notes:

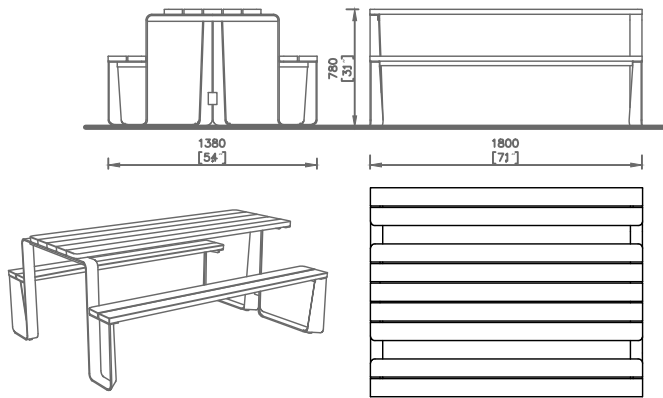

04 PICNIC BENCH AND TABLE SET 1:50
5002

F5: TREE BENCH

Supplier: Playequp
Product ref: Tree Bench
Description:
Circular Tree Bench 1m central opening
Dimensions: LxWxH (mm) 1800 x 1800 x 400
Materials: 75mm Oak, Stainless Steel Fixings
Finish: As supplied.
Notes: To suppliers recommendations

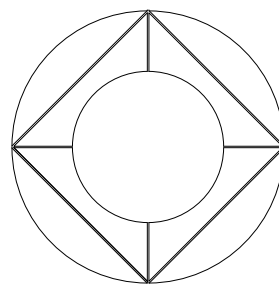


05 TREE BENCH 1:50
5002

F8: BIN

Supplier: mmcite
Product ref:MIU-B566
Description: Litter bin on two legs, roofing with wooden lamellas, with aluminum cover
Dimensions: LxWxH (mm) 500 x 290 x 1020
Materials:

- steel structure with a top cast aluminum frame and wooden lamellas connected by means of stainless steel screw joints and cast aluminum hinged roof.
- welded of steel sheet laser-cut shapes and closed steel profiles, top frame is made of an aluminum cast.
- Hardwood fading naturally to silver/grey, fully recyclable
- cover aluminum cast fixed on hinged steel supports,
- armrests on each edge - combination of welded steel structure and hardwood prism
- inner bin lightweight steel tipping frame for fixing the plastic bag
- steel structure treated with zinc and powder coating

Finish: Powder coated fine matt finish
Fixing: anchored surface mounted the ground or in compacted terrain ground fixing using threaded rods according to the producer's technical instructions.
Notes:

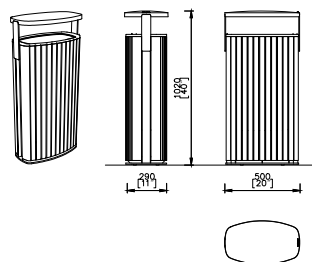


08 BIN 1:50
5002

F9: Bicycle stand

Supplier: mmcite
Product ref: ELK110
Description: Bicycle stand designed to hold three bicycles
Dimensions: LxWxH (mm) 610 x 555 x 880
Materials:

- aluminium alloy cast.


Finish: Powder coated fine matt finish
Fixing: anchoring onto the paving into concrete foundation using threaded rods according to the producer's technical instructions.
Notes:

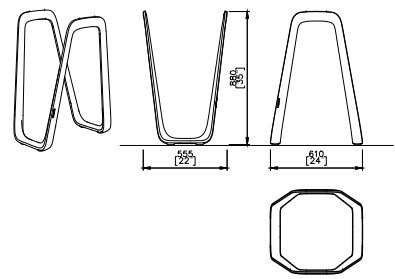

09 BICYCLE STAND 1:50
5002

F8: EXISTING GRANITE BENCH

Notes: Bench existing on site relocated within the open space

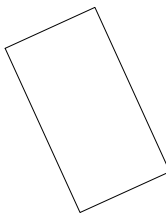

08 GRANITE BENCH EXISTING 1:50
5002

- This drawing is copyright and may not be altered, traced, copied, photographed or used for any purpose other than that for which it is issued without written permission from Meiloci Landscape Architects.
- Do not scale for construction purposes. Figured dimensions shall have precedence over scaled dimensions.
- Any discrepancies should be reported to the Landscape Architect.
- All trees and hedgerows are to be protected in accordance with BS5837 and/or Arboricultural recommendations unless instructed otherwise.
- This drawing is not for construction purposes.

NOTES / REVISIONS

REV	DESCRIPTION	INIT.	DATE
01	CBPC Review	CM	02-04-26

Key:

A1:



MEI LOCI

Mei Locí Landscape Architects
Studio G2, Old Bakery Studios, Blewetts Wharf, Truro, TR1 1QH
studio@meiloci.co.uk | 01872 264 899

CLIENT
Carn Brea Parish Council

JOB DESCRIPTION/LOCATION
Moorfield Road Open Space
Pool
Cornwall

DRAWING TITLE
Furniture Details

STATUS RIBA WORK STAGE
T 4
Date 07.03.2026 Scale 1:50 Drawn By CM Checked NM

Drawing No.
M2535_MLOC_DR_L_5002

Revision
01

Moorfield Road Open Space

Carn Brea Parish Council

2nd April 2026

Hard and Soft Landscape Materials Document

M2535-DR-L-9000

SPECIFICATION 01: Hard Landscape (Refer to Drawing M2535_MLOC_DR_L_1002)


PAVING



P1: ASPHALT



P2: NATURAL STONE PAVING SETTS
100X100

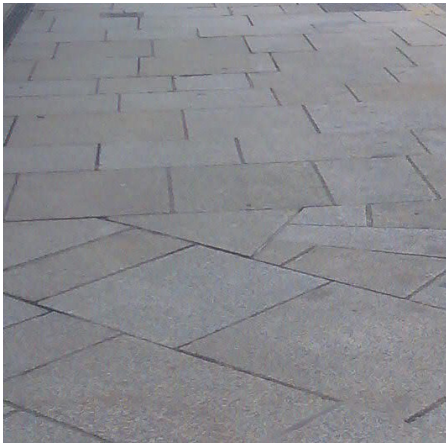


P3: NATURAL STONE PAVING GRANITE
PAVERS 300X600



P4: COMPACTED MOT TYPE 1 INFORMAL
PATH



P5: PLAYGROUND SAFETY RUBBER
GRASSMAT

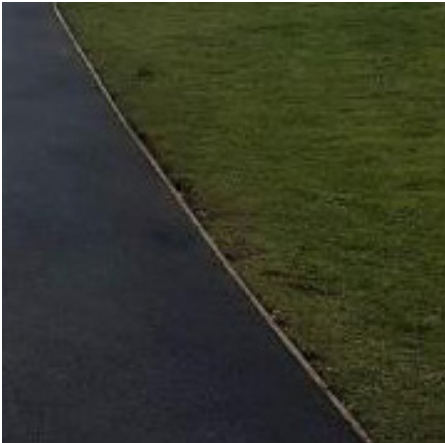

E1: TIMBER EDGING



W1: RENDERED BLOCK WALL



FE1: BESPOKE ENTRANCE GATES (Exact Spec TBC)



FE2: SELF CLOSING PARK GATES

SPECIFICATION 02: Furniture (Refer to Drawing M600_MLOC_DR_L_1005)

FURNITURE



F1: LWD150t - WOODY BENCH WITH BACKREST



F2: LWD110t WOODY BACKLESS BENCH



F3: LWD112t WOODY BACKLESS BENCH 1M



F4: RTW151 RAUTSTER PICNIC TABLE WITH WHEELCHAIR SPACE



F5: LWD112t WOODY BACKLESS BENCH 1M



F6: MIU517 MINIMUM BIN ROBINIA WOODEN SLATS AND POWDER COATED ALUMINIUM



F7: ELK 110 BICYCLE STAND POWDER COATED ALUMINIUM

SPECIFICATION 03: Play Equipment (Refer to Drawing ML2535_MLOC_DR_L_1005)

PLAY EQUIPMENT



PEo1 - NEST SWING



PEo2 - BALANCE BEAM



PEo3 - WIDE EMBANKMENT SLIDE



PEo4 - SCRAMBLE NET




PEo5 - STUMP STACK



PEo6 - CLAMBER STACK



PEo7 - STEPPING POLES

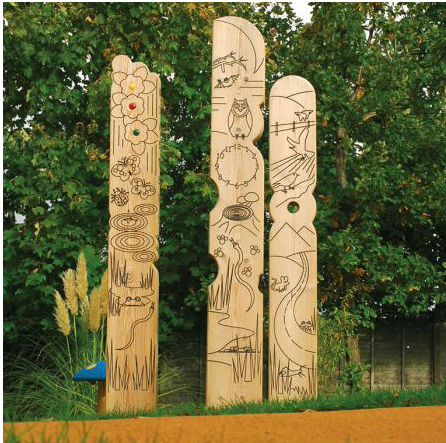

PEo8 - SENSORY TOTEMS



PEo9 -TALK TUBE



PE1o - STUMPS



PE11 - SPIRAL SCRAPER



PE12 - TEEPEE



PE13 - BOULDERS




PE14 -FOOTBALL GOAL WITH NET

SPECIFICATION 04: Soft Landscape (Refer to Drawing ML2535_MLOC_DR_L_4001)

To1: TREES: FAMILY WOODLAND



Horse Chestnut
Aescalus hippocastanum

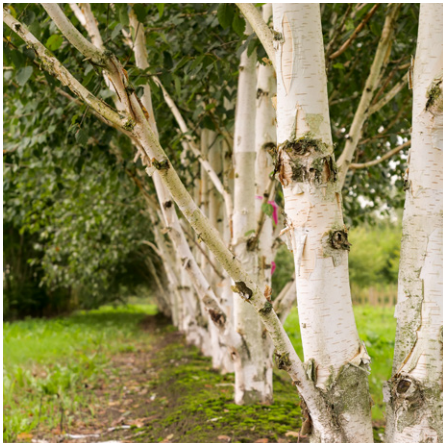

Himalayan Birch
Betula utilis 'Jaquemontii'



Katsura Tree
Cercidiphyllum japonicum



Hazel
Corylus avellana



Corkscrew Hazel
Corylus avellana 'Contorta'



Sweet Gum
Liquidambar styraciflua



Crab Apple
Malus sylvestris



Tibetan Cherry
Prunus serrula



English Oak
Quercus robur



African Daidy
Osteospermum 'Ecklonis white'

To2: TREES: NATIVE WOODLAND INFILL



Field Maple
Acer campestre



Hawthorn
Cretaeus monogyna



Beech
Fagus sylvatica



Holly
Ilex aquifolium



Bird Cherry
Prunus avium



Rowan
Sorbus aucuparia

SPECIFICATION 04: Soft Landscape (Refer to Drawing ML2535_MLOC_DR_L_4001)

Ho1: EVERGREEN HEDGE



Winter Box
Sarcococca Confusa

SLo1: AMENITY GRASS



SLo1/SLO2: Amenity Lawn Turf/Seed
Rolawn

Ho1: MIXED NATIVE HEDGE



Hawthorn
Cretaeus monogyna



Spindle
Euonymus europaeus



Elder
Sambucus nigra



Guelder Rose
Viburnum opulus

SLo3: NATURALISED GRASS WITH BULBS



Naturalised Grass
MWildflower Turf



Bluebells
Hyacithoide non-scripta



Daffodils
Narcissus spp.

SPECIFICATION 04: Soft Landscape (Refer to Drawing ML2535_MLOC_DR_L_4001)

SL04: TRELOWETH COMMUNITY GARDEN EDIMENTALS



Crab Apple
Malus sylvestris 'Jelly King'



Redcurrant
Ribes rubrum



Cavolo Nero
Brassica oleracea var. palmifolia



Marigold
Calendula officinalis



Strawberry
Fragaria ananassa



Nasturtium
Tropaeolum majus

SL05: SENSORY GARDEN PLANTING



Wormwood
Artemisia 'Powis Castle'



Cotton Lavender
Santolina rosmarinifolia 'Primrose Gem'



English Lavender
Lavandula angustifolia 'Hidcote'



Rose Campion
Lychnis coronaria



Lambs Ears
Stachys byzantina




Thyme
Thymus vulgaris

SL06: WINTER GARDEN PLANTING



Crab Apple
Malus robusta 'Red Sentinel'

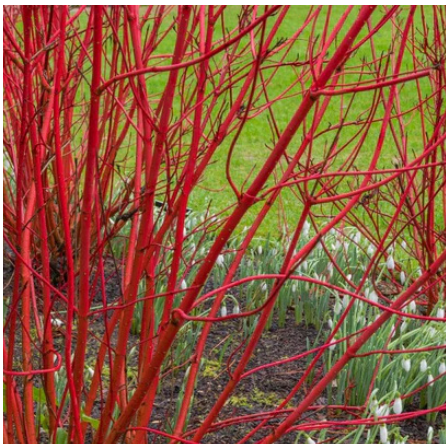


Dogwood
Cornus alba 'Sibirica'



Hellebore
Helleborus x hybridus 'Garden Red'



Elephant's Ears
Bergenia 'Angel Kiss'

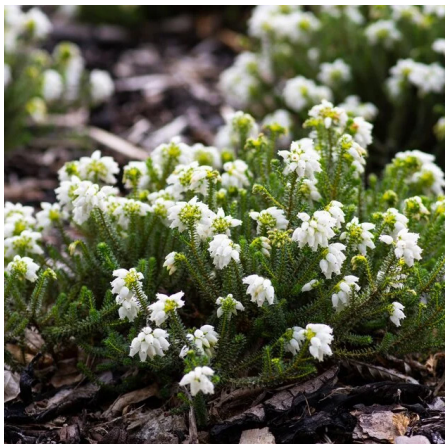

Mackay's Heath
Erica Mackayana



Cyclamen
Cyclamen hederifolium 'Alba'

